
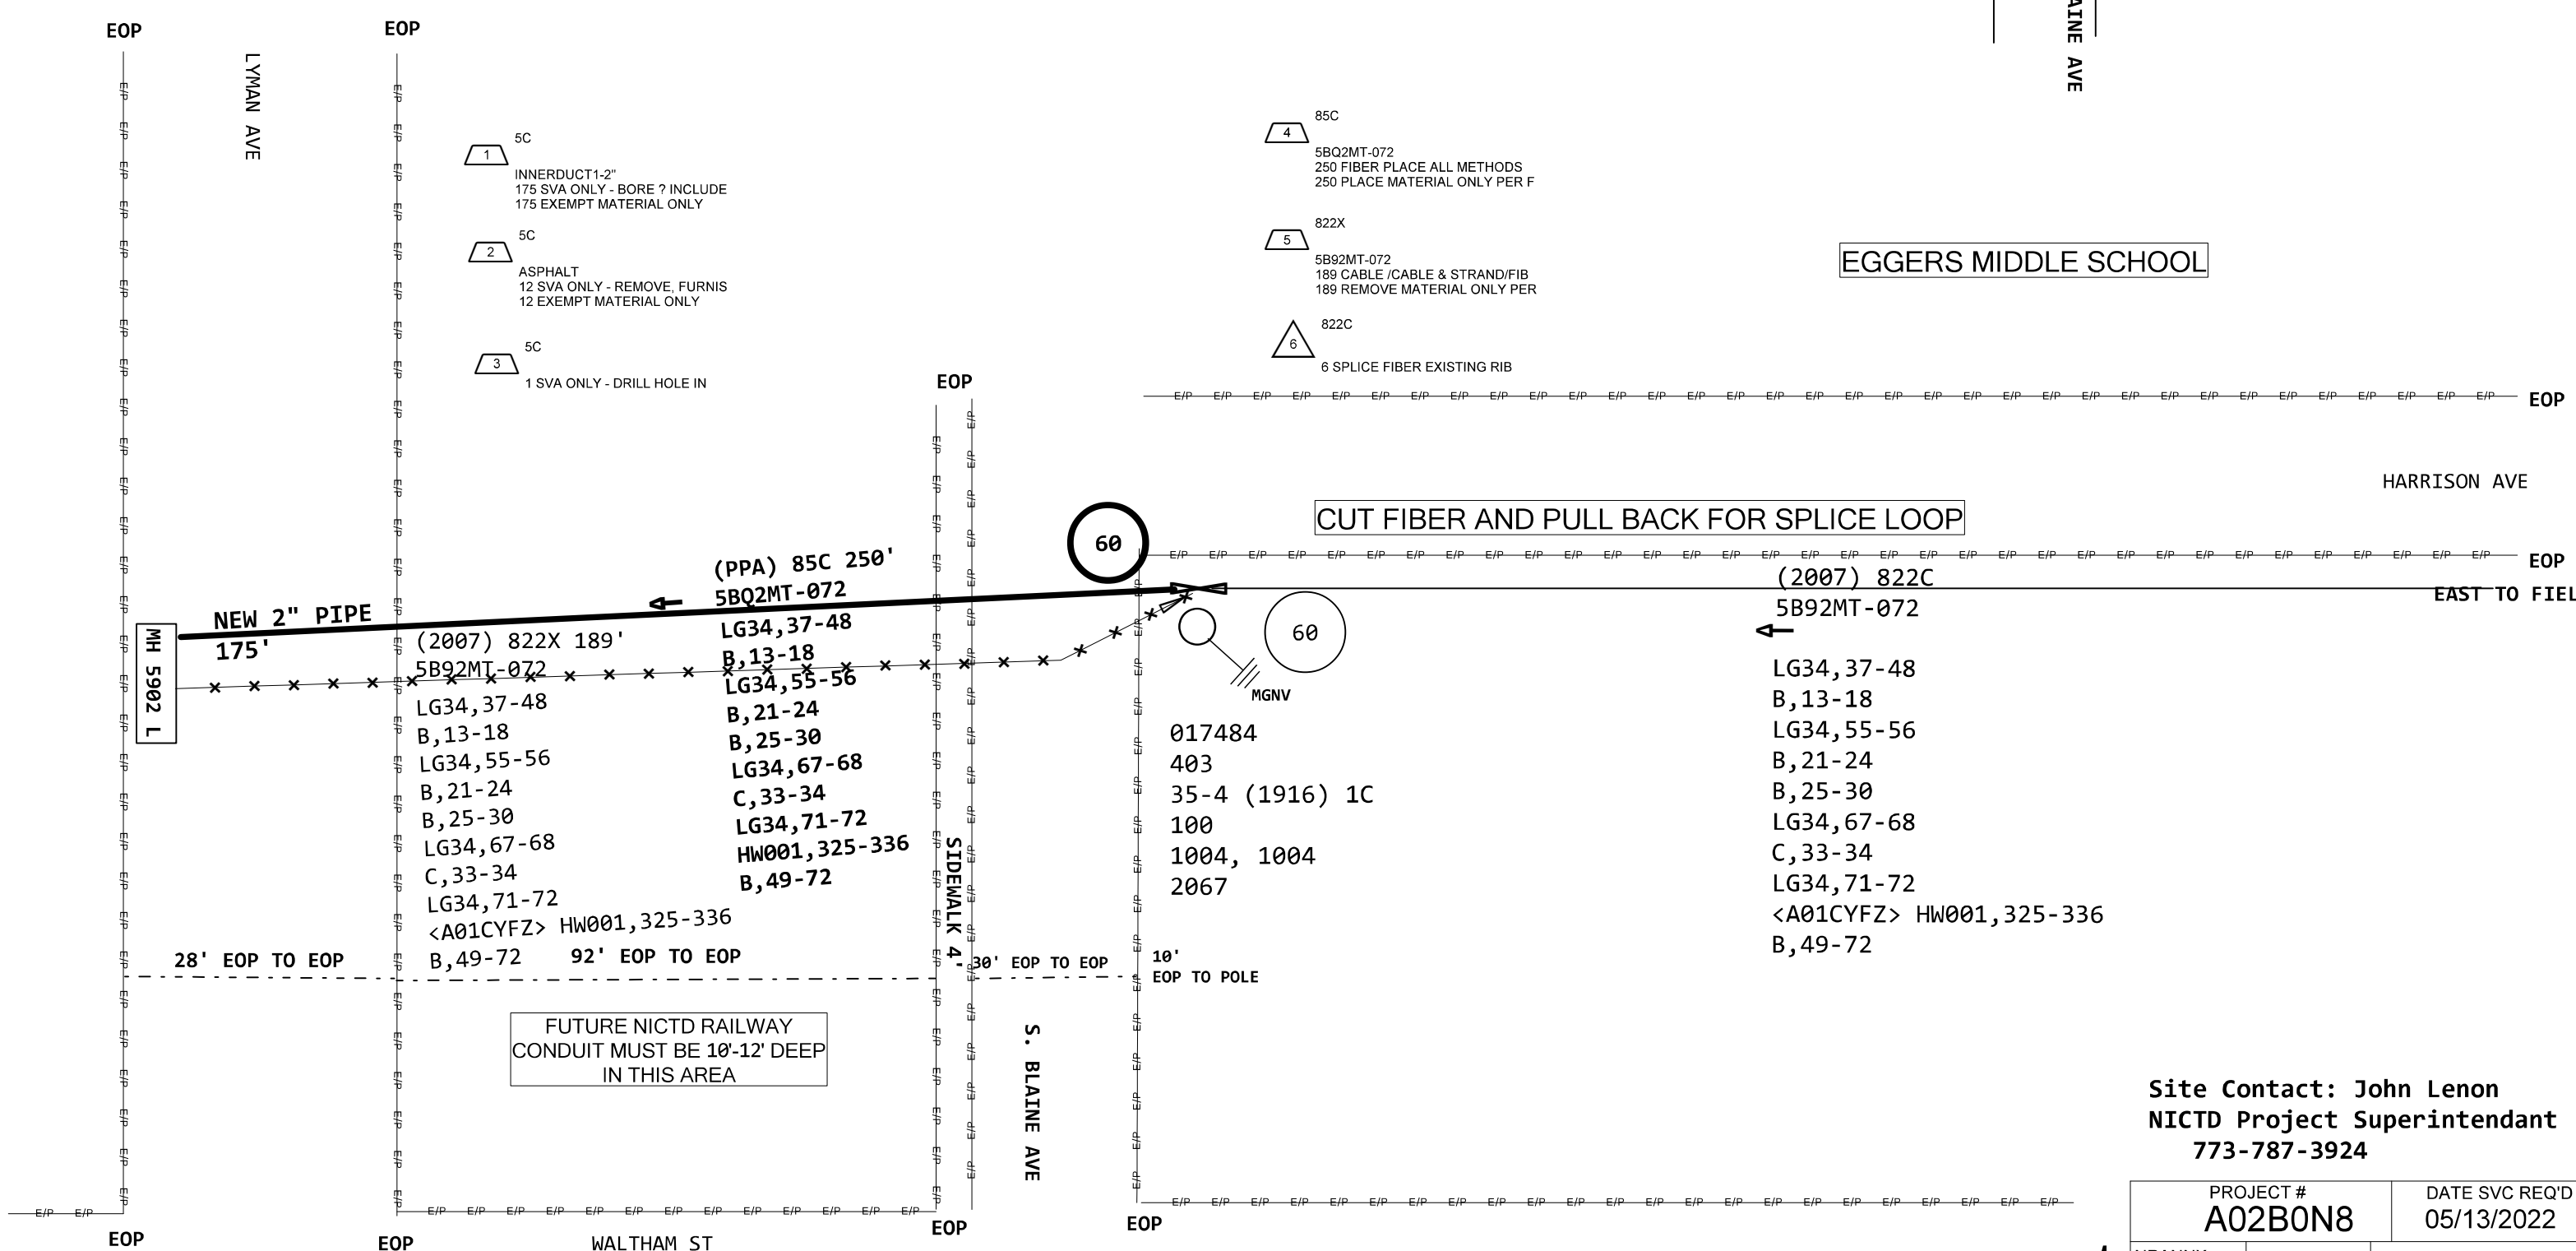


LEGAL MANDATE - HAMMOND WEST FIBER LOWER @ MH 5920 LYMAN ST

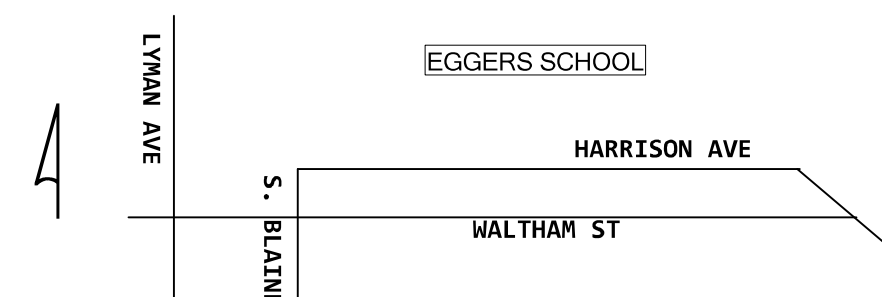

**Site Contact: John Lenon
NICTD Project Superintendant
773-787-3924**

PROJECT # A02B0N8		DATE SVC REQ'D 05/13/2022
NPANNX 219931	GEO LOC N41123	CLLI hmdinhw
PRIMARY ENGR.: SMITH, MATTHEW R		
ENGR. ID: MS2827	PERMIT REQ'D.	N
PHONE #: 2196624418	PRINT 1 OF 2	

LEGAL MANDATE - HAMMOND WEST FIBER LOWER @ MH 5920 LYMAN ST

