

CITY OF HAMMOND PERMIT DRAWING

(A) HOHMAN & CONDUIT ST

(B) HOHMAN AV & WILLIAMS ST

HAMMOND, IN

SITE MAP



NOT TO SCALE

LEGEND

SYMBOLS	
⊗ JOINT POLE	⊗ TRANSFORMER POLE
× POWER POLE	○ TELEPHONE POLE
● CATV POLE	⊗ EXF SERVICE RISER
⊞ CATV VAULT	⊗ GUY AND ANCHOR
⊞ TELCO VAULT	⊞ TRAFFIC CONTROL VAULT
□ CATV PED	⊞ UNMARKED VAULT
■ CATV LOCKBOX	⊞ BORE/SPLICE PIT
⊞ FIRE HYDRANT	⊞ CATV POWER SUPPLY
⊞ CATCH BASIN	⊞ AIR CONDITIONER
⊞ SEWER DRAIN	⊞ GENERATOR
⊞ CULVERT PIPE	⊞ WATER METER
⊞ WATER VALVE	⊞ UNMARKED MANHOLES
⊞ GAS VALVE	⊞ CATV MANHOLE
⊞ TELCO PED	⊞ ELECTRIC MANHOLE
⊞ TRANSFORMER	⊞ TRAFFIC MANHOLE
⊞ MAIL BOX	⊞ TELEPHONE MANHOLE (Indicate Ownership)
⊞ FIBER MARKER	⊞ SEWER MANHOLE (Indicate Sanitary/Storm)
⊞ GAS METER	⊞ WATER MANHOLE (Indicate Ownership e.g. DWC)
⊞ ROAD SIGN	⊞ GAS MARKER (Indicate Ownership)
⊞ R.R. X-ING GATE	⊞ RIGHT-OF-WAY MARKER (Bench Mark)
⊞ TREE	
⊞ BUSH	
⊞ STREET LIGHT	⊞ TRAFFIC SIGNAL LIGHT
⊞ ELECTRIC VAULT/ PED/METER	

LINES	
—	CENTER LINE
- - - - -	RIGHT-OF-WAY LINE
⋯	PROPERTY LINE
⋯	UTILITY EASEMENT
—AER—AER—	OVERHEAD CABLE
—DB—DB—DB—	DIRECTIONAL BORE CABLE
—TR—TR—TR—	TRENCH CABLE
—EX—EX—EX—	EXISTING PIPE/CONDUIT
—HB—HB—HB—	HAND-BURY CABLE
—W—W—W—	WATER MAIN
—>—>—>—	SANITARY SEWER
—>—>—>—	STORM SEWER MAIN
—G—G—G—	GAS MAIN
—TEL—TEL—TEL—	TELCO CABLE
—E—E—E—	BURIED ELECTRIC CABLE
—○—○—○—	FENCE



THE INFORMATION IN THIS DRAWING FILE IS PROPRIETARY AND CONFIDENTIAL AND MAY NOT BE REPRODUCED OR TRANSMITTED BY ANY MEANS OF CONVEYANCE WITHOUT WRITTEN PERMISSION FROM COMCAST.

HOOSIER CABLE SERVICES, INC
8270 WHITCOMB ST, MERRILLVILLE, IN 46410 ; (219) 531-9369

JOB NO.: HCS-756649NS
PROJECT TITLE: COMCAST U-GROUND COMMUNICATION CABLE NODE SEGMENT
LOCATION: HOHMAN AV & CONDUIT ST
HOHMAN AV & WILLIAMS ST
HAMMOND, IN

DRAWING NO. HCS-756649NS
SHEET NO. 1 OF 3

ESPO ENGINEERING
845 MIDWAY DR WILLOWBROOK, IL 60527
630.789.2525
www.espocorp.com

ENG NUMBER: HCS-22-0314

DRAWN BY: DSB DATE: 2/25/22

ISSUED FOR PERMITTING


SCALE: N.T.S.

REVISIONS

DATE	BY	DESCRIPTION
-	-	-
-	-	-
-	-	-

LAKE COUNTY NORTH TWP T37N R10W S.W.1/4 OF S.W.1/4 OF SEC. 36
INDEX OF SHEETS 1. COVER SHEET 2-3. PLAN SHEETS
PROJECT DESCRIPTION PROPOSED INSTALLATION OF UNDERGROUND CABLE - 2"Ø HDPE w/1-.625 COAX @ 36" MIN. DEPTH BY DIRECTIONAL BORING
PROJECT DETAIL CABLE LENGTH (ft): 1,029 COMCAST COORD: IAN C HALL

A

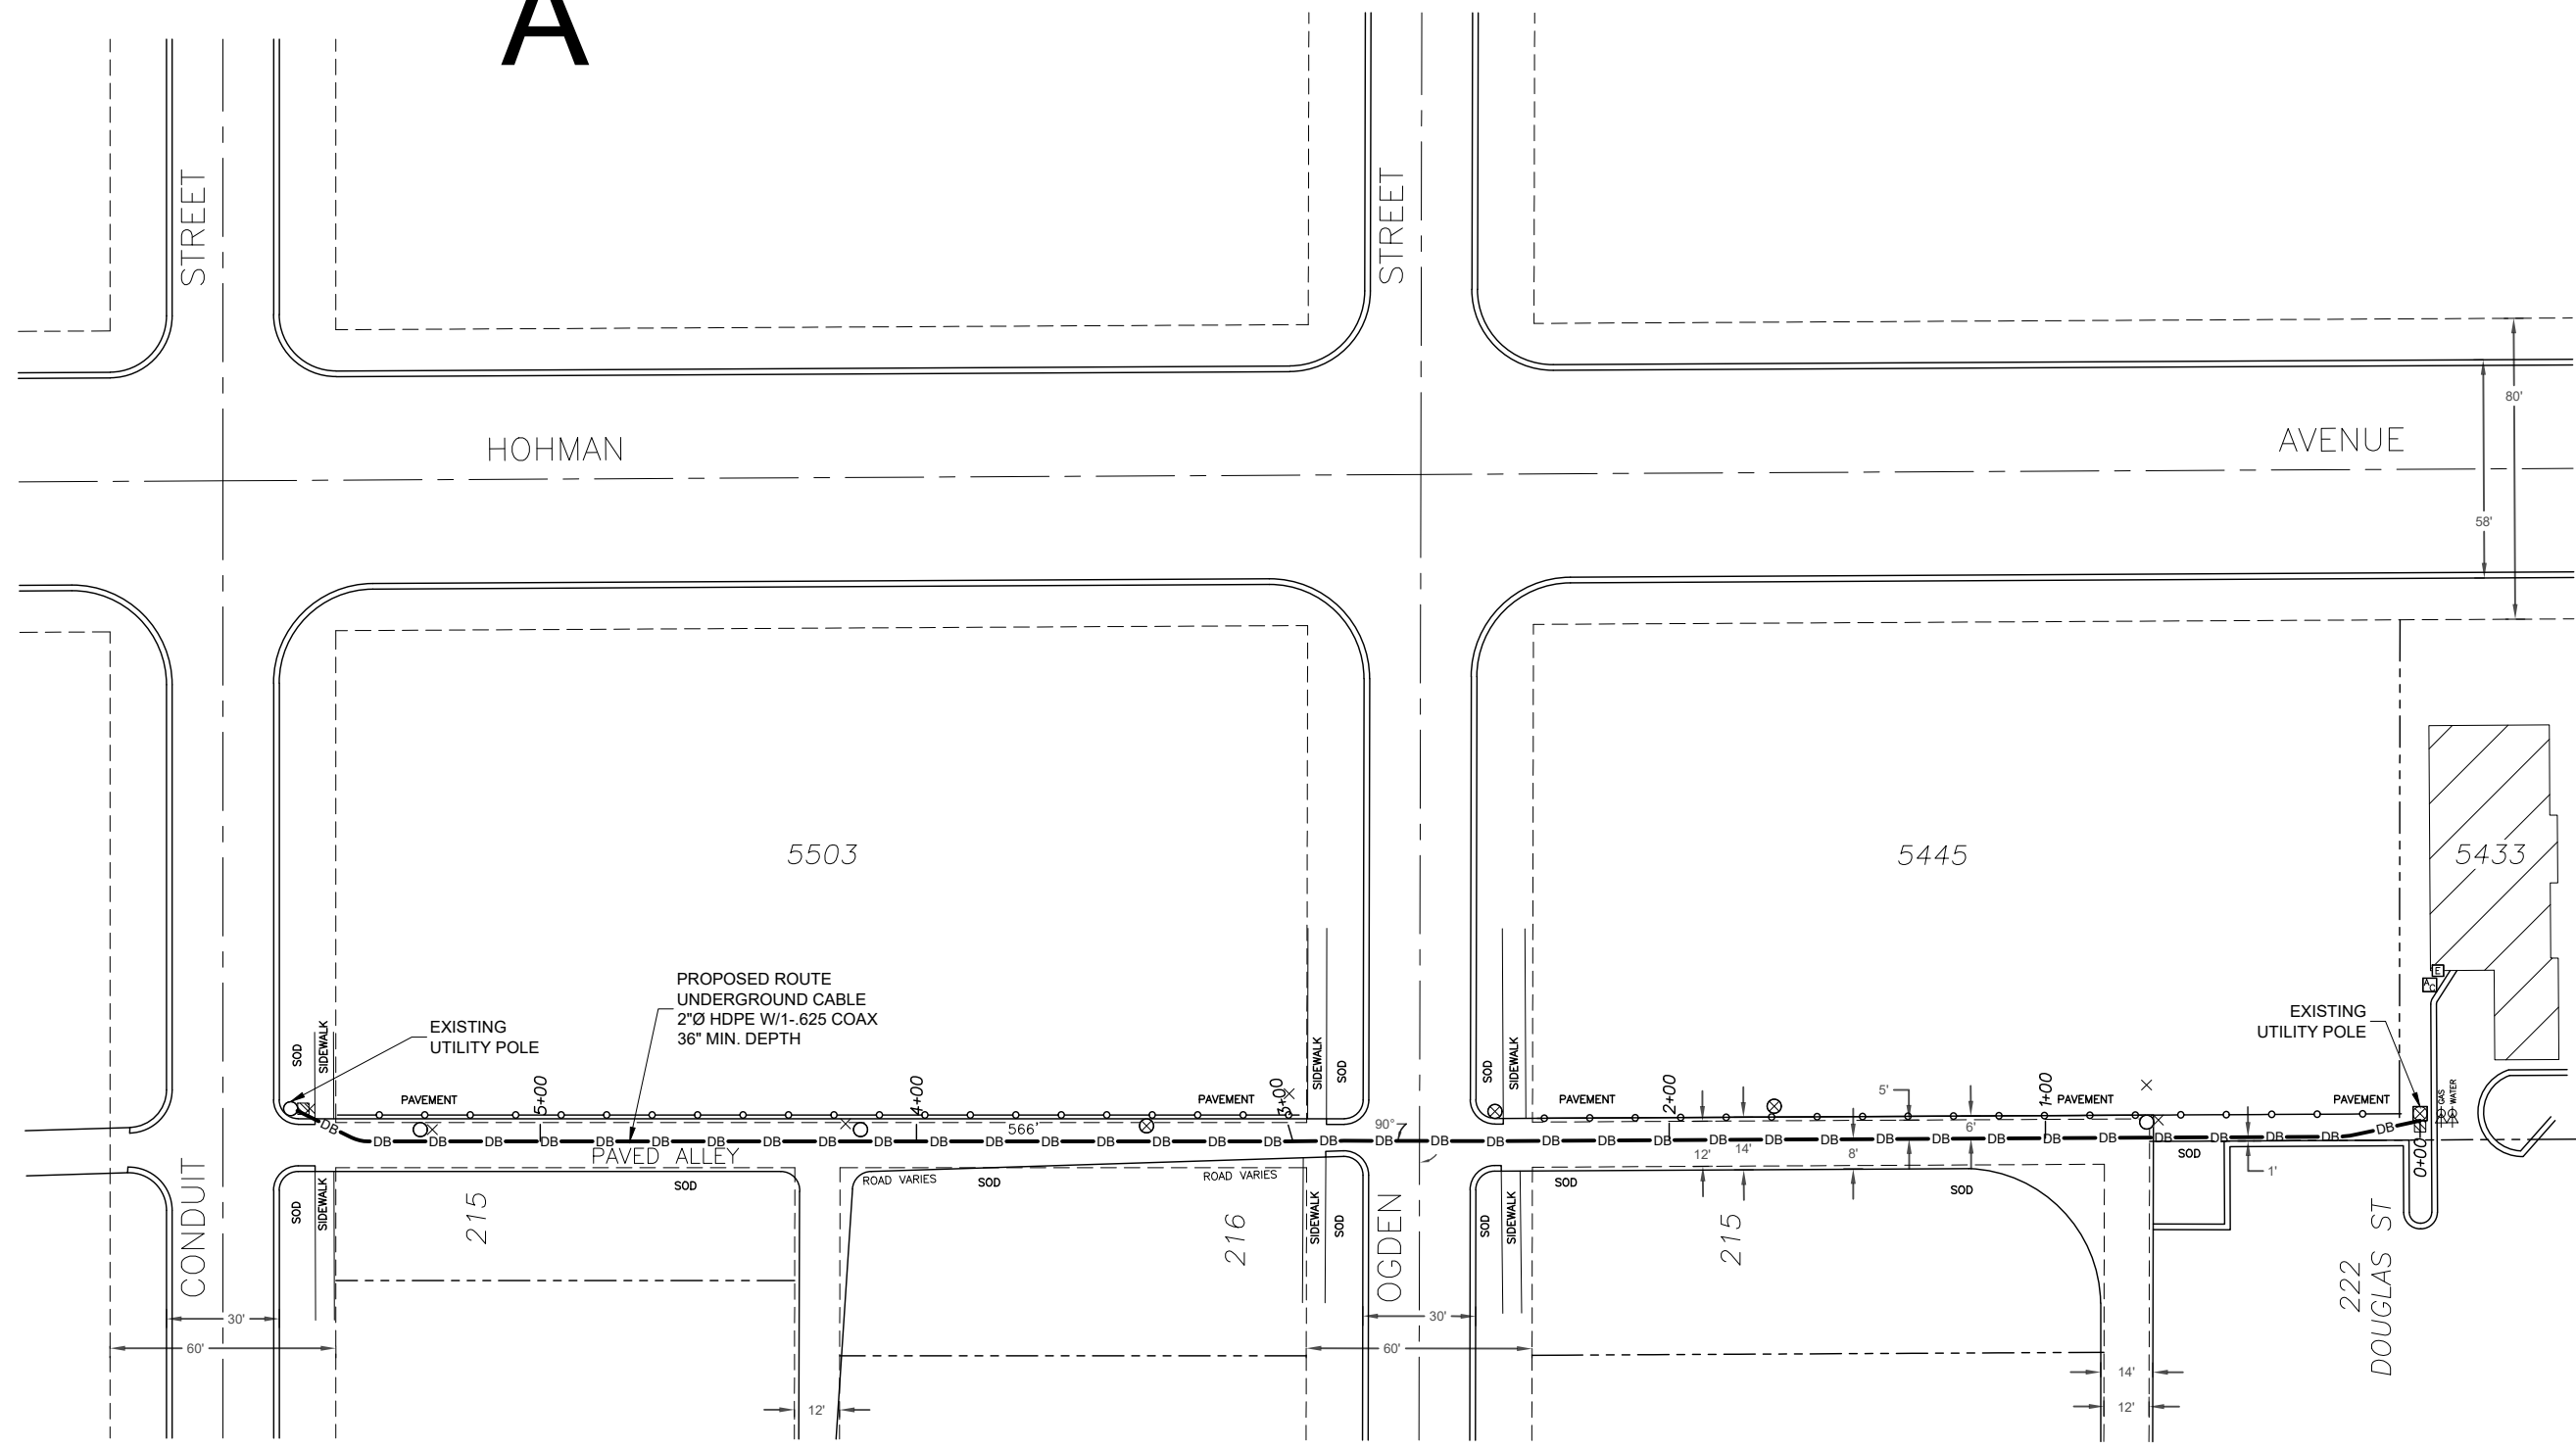

LEGEND

- SYMBOLS**
- | | |
|--------------------------------|--|
| ⊗ JOINT POLE | ⊗ TRANSFORMER POLE |
| × POWER POLE | ○ TELEPHONE POLE |
| ● CATV POLE | ⊗ EXF SERVICE RISER |
| ⊞ CATV VAULT | ⊗ GUY AND ANCHOR |
| ⊞ TELCO VAULT | ⊞ TRAFFIC CONTROL VAULT |
| □ CATV PED | ⊞ UNMARKED VAULT |
| ⊞ CATV LOCKBOX | ⊞ BORE/SPLICE PIT |
| ⊞ FIRE HYDRANT | ⊞ CATV POWER SUPPLY |
| ⊞ CATCH BASIN | ⊞ AIR CONDITIONER |
| ⊞ SEWER DRAIN | ⊞ GENERATOR |
| ⊞ CULVERT PIPE | ⊞ WATER METER |
| ⊞ WATER VALVE | ⊞ UNMARKED MANHOLES |
| ⊞ GAS VALVE | ⊞ CATV MANHOLE |
| ⊞ TELCO PED | ⊞ ELECTRIC MANHOLE |
| ⊞ TRANSFORMER | ⊞ TRAFFIC MANHOLE |
| ⊞ MAIL BOX | ⊞ TELEPHONE MANHOLE
(Indicate Ownership) |
| ⊞ FIBER MARKER | ⊞ SEWER MANHOLE
(Indicate Sanitary/Storm) |
| ⊞ GAS METER | ⊞ WATER MANHOLE
(Indicate Ownership e.g. DWC) |
| ⊞ ROAD SIGN | ⊞ GAS MARKER
(Indicate Ownership) |
| ⊞ R.R. X-ING GATE | ⊞ RIGHT-OF-WAY MARKER
(Bench Mark) |
| ⊞ TREE | ⊞ TRAFFIC SIGNAL LIGHT |
| ⊞ BUSH | |
| ⊞ STREET LIGHT | |
| ⊞ ELECTRIC VAULT/
PED/METER | |
- LINES**
- | | |
|---------------------|------------------------|
| — | CENTER LINE |
| - - - - | RIGHT-OF-WAY LINE |
| - · - · - | PROPERTY LINE |
| - · - · - | UTILITY EASEMENT |
| — AER — AER — | OVERHEAD CABLE |
| — DB — DB — DB — | DIRECTIONAL BORE CABLE |
| — TR — TR — TR — | TRENCH CABLE |
| — EX — EX — EX — | EXISTING PIPE/CONDUIT |
| — HB — HB — HB — | HAND-BURY CABLE |
| — W — W — W — | WATER MAIN |
| — S — S — S — | SANITARY SEWER |
| — G — G — G — | STORM SEWER MAIN |
| — G — G — G — | GAS MAIN |
| — TEL — TEL — TEL — | TELCO CABLE |
| — E — E — E — | BURIED ELECTRIC CABLE |
| — ○ — ○ — ○ — | FENCE |



THE INFORMATION IN THIS DRAWING FILE IS PROPRIETARY AND CONFIDENTIAL AND MAY NOT BE REPRODUCED OR TRANSMITTED BY ANY MEANS OF CONVEYANCE WITHOUT WRITTEN PERMISSION FROM COMCAST.

HOOSIER CABLE SERVICES, INC
8270 WHITCOMB ST, MERRILLVILLE, IN 46410 ; (219) 531-9369

JOB NO.: HCS-756649NS
PROJECT TITLE: COMCAST U-GROUND COMMUNICATION CABLE NODE SEGMENT

LOCATION: HOHMAN AV & CONDUIT ST
HAMMOND, IN

DRAWING NO. HCS-756649NS
SHEET NO. 2 OF 3


ESPO ENGINEERING
845 MIDWAY DR WILLOWBROOK, IL 60527
630.799.2525
www.espocorp.com

ENG NUMBER: HCS-22-0314
DRAWN BY: DSB DATE: 2/25/22


ISSUED FOR PERMITTING
SCALE: 1"=50'

REVISIONS

DATE	BY	DESCRIPTION
-	-	-
-	-	-
-	-	-

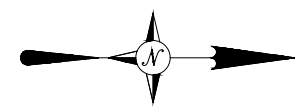

B

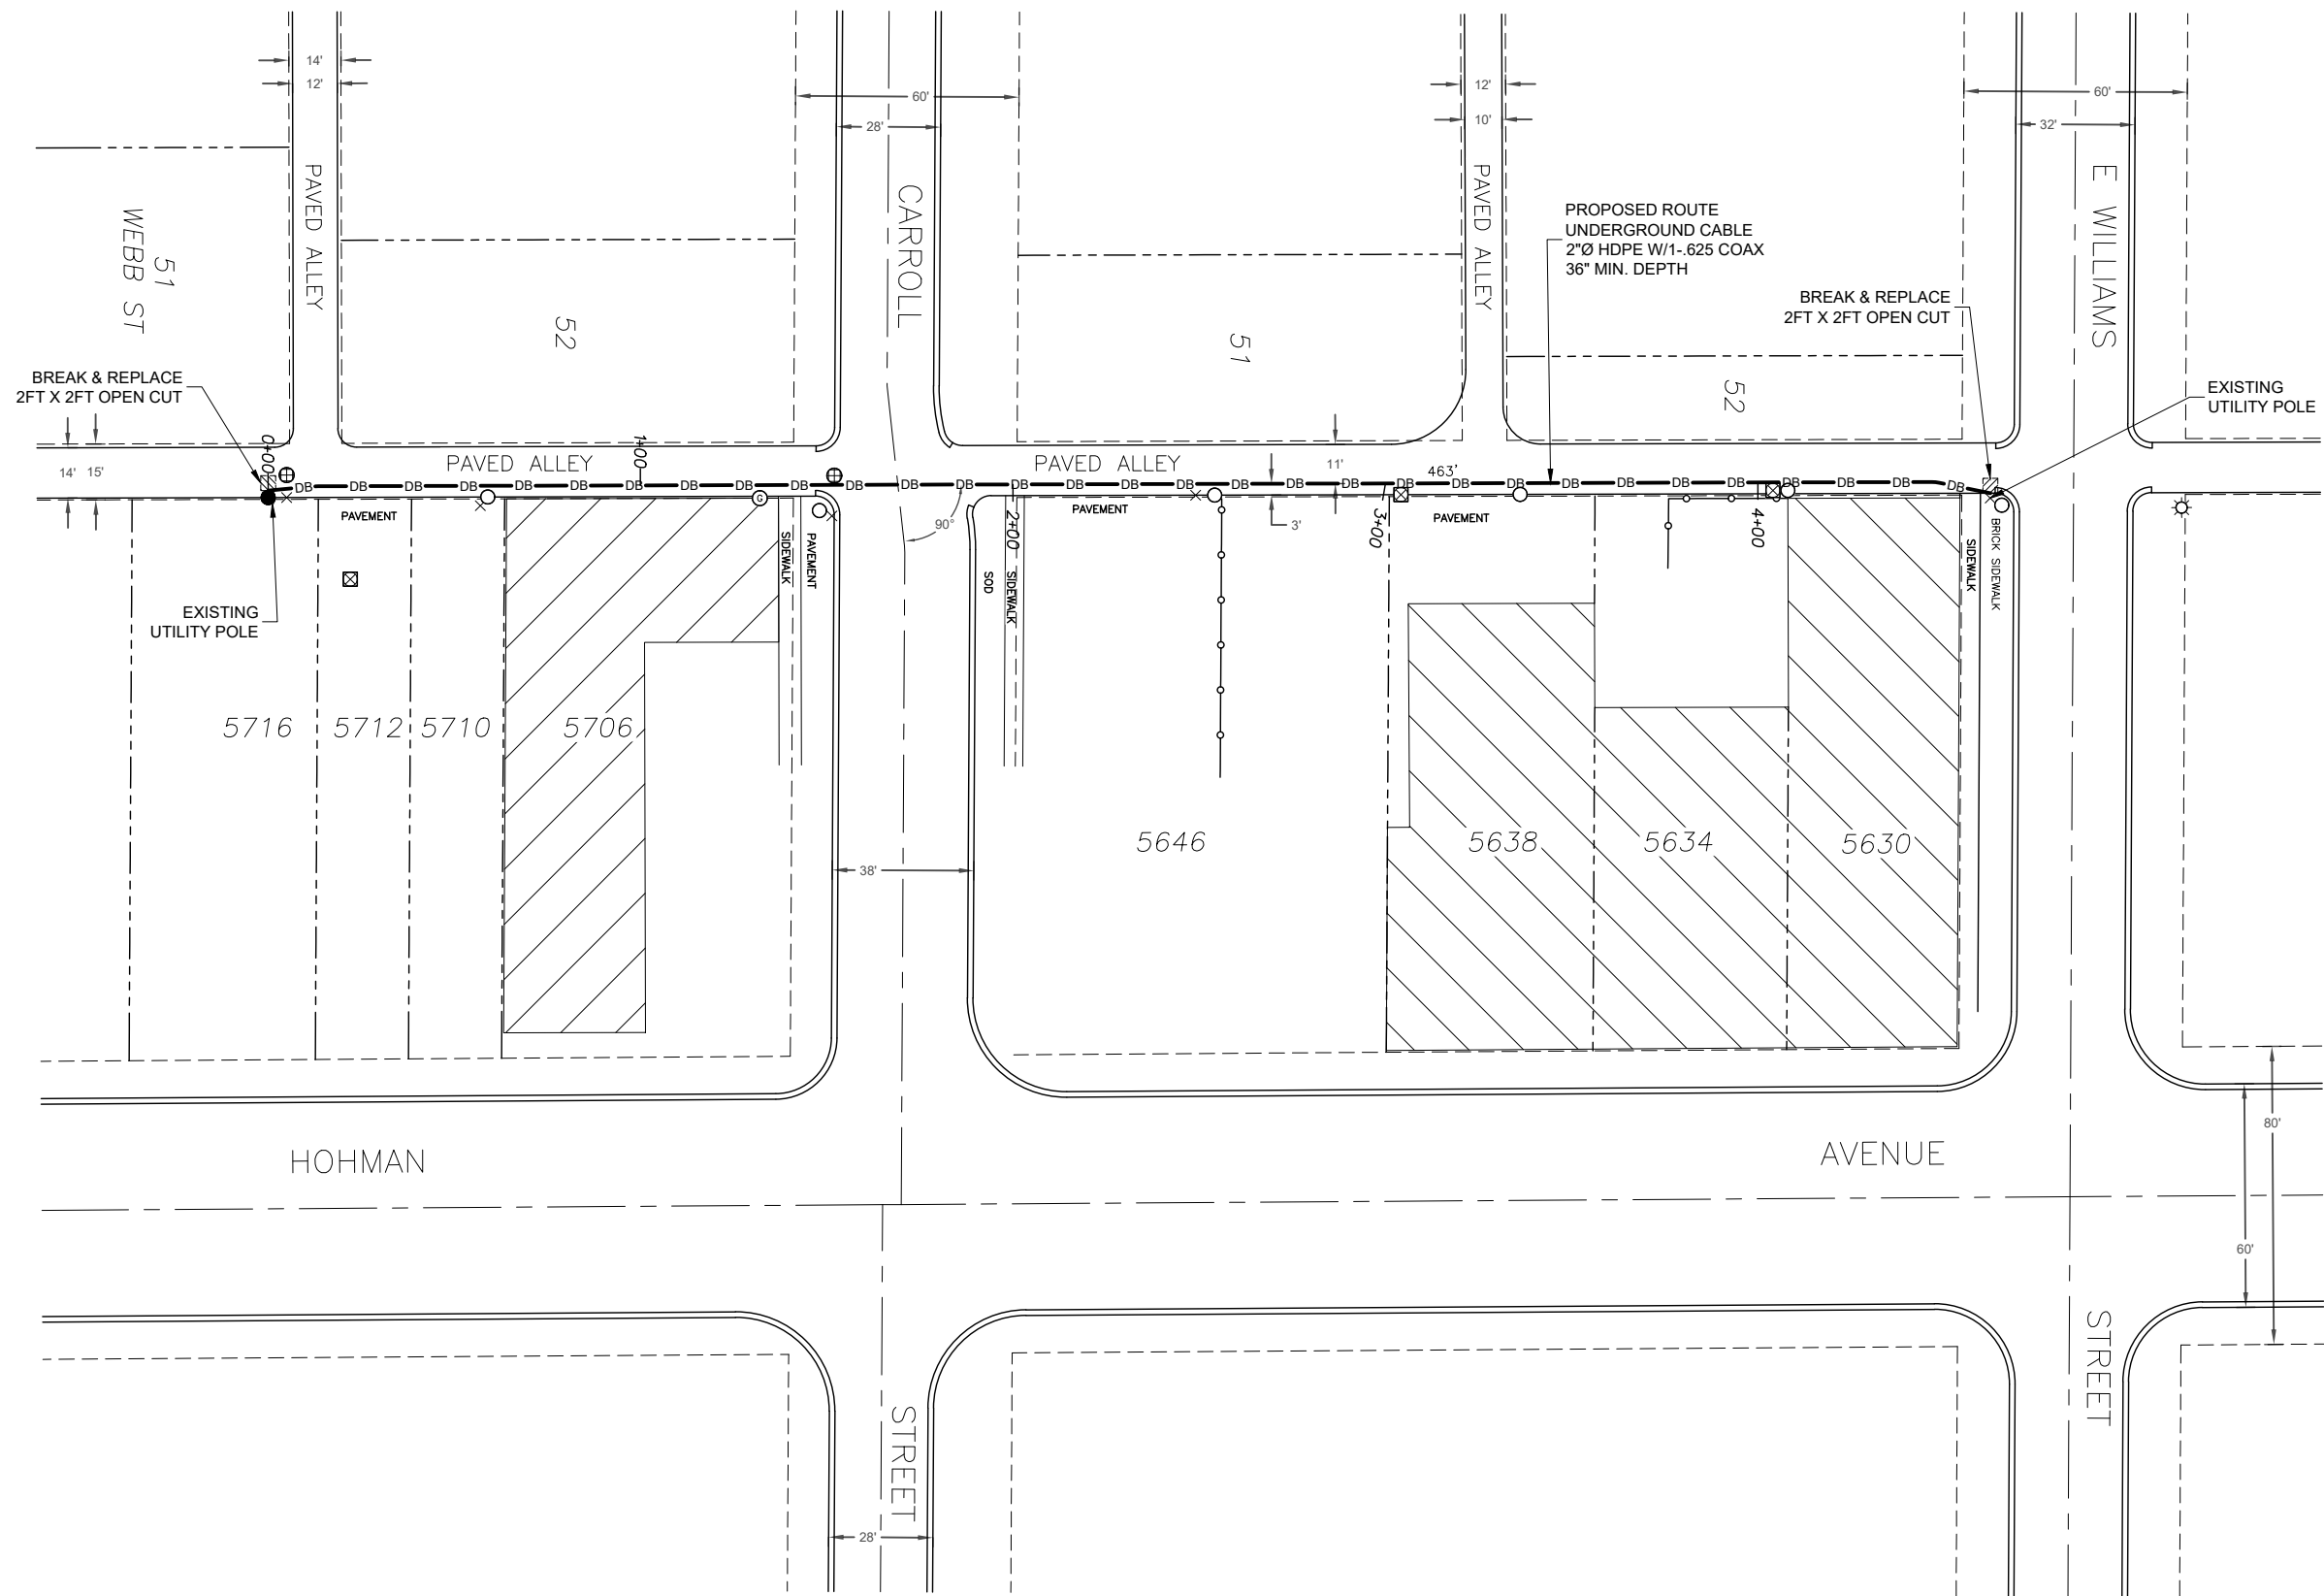

LEGEND

SYMBOLS

- | | |
|-----------------------------|---|
| ⊗ JOINT POLE | ⊗ TRANSFORMER POLE |
| × POWER POLE | ○ TELEPHONE POLE |
| ● CATV POLE | ⊗ EXF SERVICE RISER |
| ⊠ CATV VAULT | ⊗ GUY AND ANCHOR |
| ⊠ TELCO VAULT | ⊠ TRAFFIC CONTROL VAULT |
| □ CATV PED | □ UNMARKED VAULT |
| ■ CATV LOCKBOX | ■ BORE/SPLICE PIT |
| ⊕ FIRE HYDRANT | ⊕ CATV POWER SUPPLY |
| ⊕ CATCH BASIN | ⊕ AIR CONDITIONER |
| ⊕ SEWER DRAIN | ⊕ GENERATOR |
| ⊕ CULVERT PIPE | ⊕ WATER METER |
| ⊕ WATER VALVE | ⊕ UNMARKED MANHOLES |
| ⊕ GAS VALVE | ⊕ CATV MANHOLE |
| ⊕ TELCO PED | ⊕ ELECTRIC MANHOLE |
| ⊕ TRANSFORMER | ⊕ TRAFFIC MANHOLE |
| ⊕ MAIL BOX | ⊕ TELEPHONE MANHOLE (Indicate Ownership) |
| ⊕ FIBER MARKER | ⊕ SEWER MANHOLE (Indicate Sanitary/Storm) |
| ⊕ GAS METER | ⊕ WATER MANHOLE (Indicate Ownership e.g. DWC) |
| ⊕ ROAD SIGN | ⊕ GAS MARKER (Indicate Ownership) |
| ⊕ R.R. X-ING GATE | ⊕ RIGHT-OF-WAY MARKER (Bench Mark) |
| ⊕ TREE | ⊕ BUSH |
| ⊕ STREET LIGHT | ⊕ TRAFFIC SIGNAL LIGHT |
| ⊕ ELECTRIC VAULT/ PED/METER | |

LINES

- | | |
|---------------------|------------------------|
| — | CENTER LINE |
| - - - - | RIGHT-OF-WAY LINE |
| - · - · - | PROPERTY LINE |
| - · - · - | UTILITY EASEMENT |
| — AER — AER — | OVERHEAD CABLE |
| — DB — DB — DB — | DIRECTIONAL BORE CABLE |
| — TR — TR — TR — | TRENCH CABLE |
| — EX — EX — EX — | EXISTING PIPE/CONDUIT |
| — HB — HB — HB — | HAND-BURY CABLE |
| — W — W — W — | WATER MAIN |
| — S — S — S — | SANITARY SEWER |
| — G — G — G — | STORM SEWER MAIN |
| — TEL — TEL — TEL — | GAS MAIN |
| — TEL — TEL — TEL — | TELCO CABLE |
| — E — E — E — | BURIED ELECTRIC CABLE |
| — F — F — F — | FENCE |



THE INFORMATION IN THIS DRAWING FILE IS PROPRIETARY AND CONFIDENTIAL AND MAY NOT BE REPRODUCED OR TRANSMITTED BY ANY MEANS OF CONVEYANCE WITHOUT WRITTEN PERMISSION FROM COMCAST.

HOOSIER CABLE SERVICES, INC
8270 WHITCOMB ST, MERRILLVILLE, IN 46410 ; (219) 531-9369

JOB NO.: HCS-756649NS
PROJECT TITLE: COMCAST U-GROUND COMMUNICATION CABLE NODE SEGMENT

LOCATION: HOHMAN AV & WILLIAMS ST HAMMOND, IN

DRAWING NO. HCS-756649NS
SHEET NO. 3 OF 3

ESPO ENGINEERING
845 MIDWAY DR WILLOWBROOK, IL 60527
630.789.2525
www.espocorp.com

ENG NUMBER: HCS-22-0314

DRAWN BY: DSB DATE: 2/25/22

ISSUED FOR PERMITTING

SCALE: 1"=50'

REVISIONS

DATE	BY	DESCRIPTION
-	-	-
-	-	-
-	-	-

