
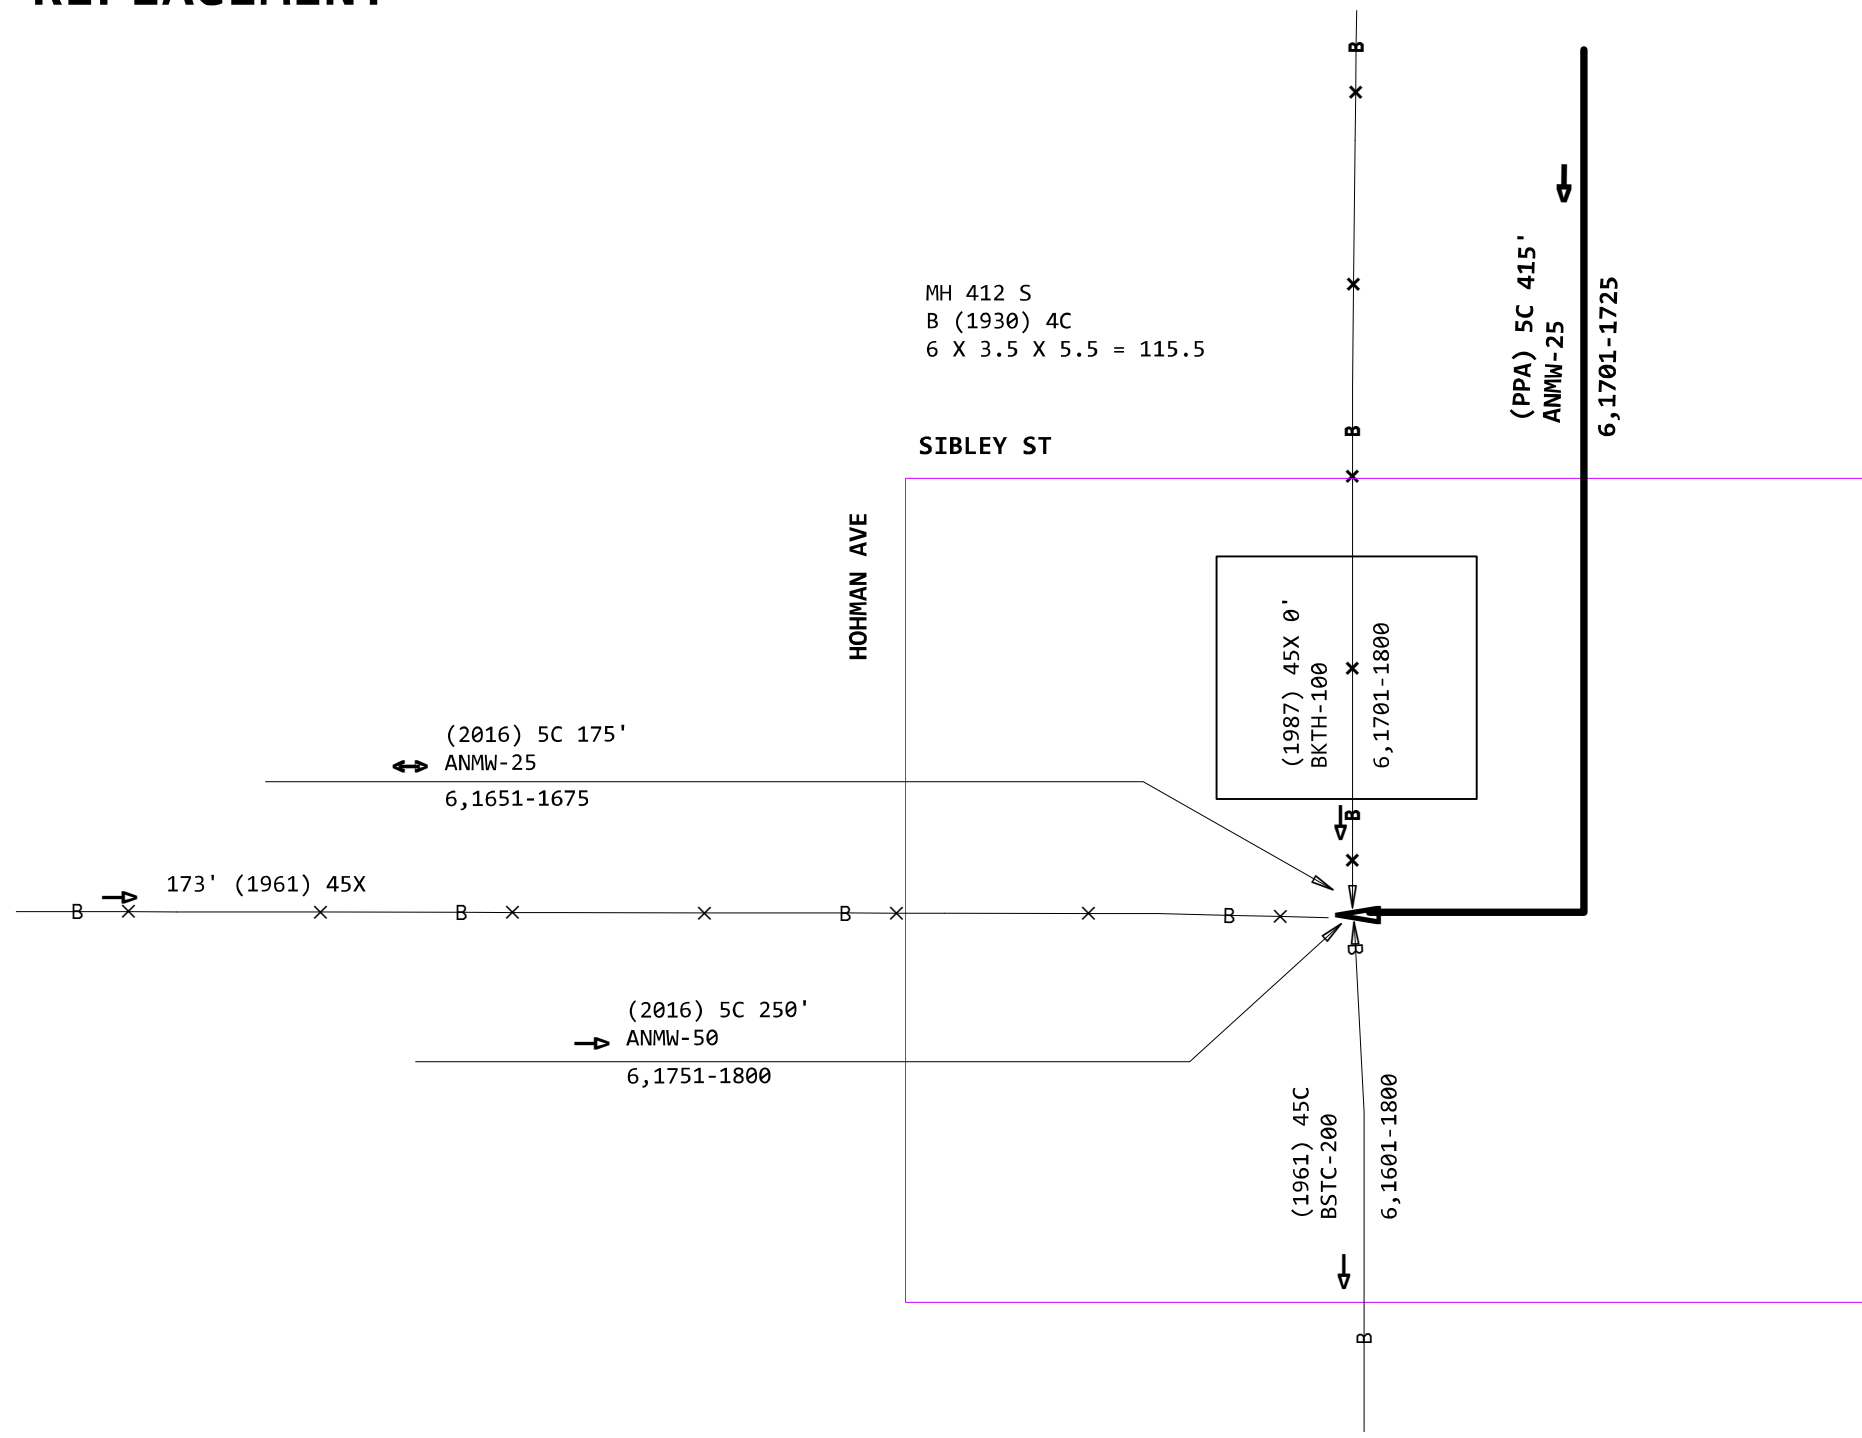


LEGAL MANDATE 412/425 SIBLEY, HAMMOND WEST CABLE/PED REMOVAL AND REPLACEMENT

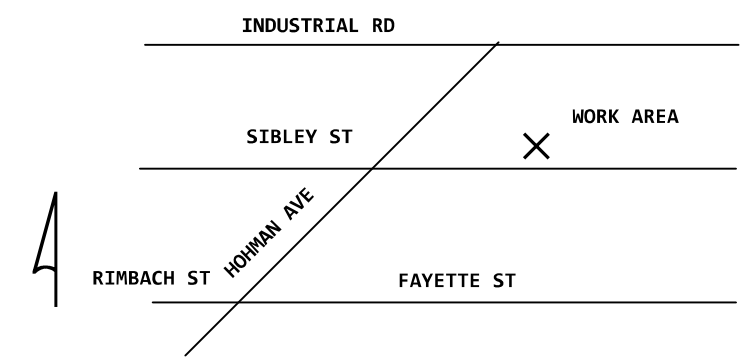

- △ 1 45X
100 JOIN/UNJOIN EXISTING COPP
- △ 2 5C
50 JOIN/UNJOIN NEW COPPER UG



PRINT 1
PLACING/WRECKING ON PRINT 2

SITE CONTACT: MATT SMITH 219-775-1781

PROJECT # A02BYWB		DATE SVC REQ'D 05/13/2022
NPANNX 219931	GEO LOC N41123	CLLI hmndinhw
PRIMARY ENGR.: SMITH, MATTHEW R		
ENGR. ID: MS2827	PERMIT REQ'D.	N
PHONE #: 2196624418	PRINT 1	OF 4

LEGAL MANDATE 412/425 SIBLEY, HAMMOND WEST CABLE/PED REMOVAL AND REPLACEMENT

ATTN EWO: I 425 SIBLEY
BEING REMOVED FROM RECORDS
NEW TERM F 425-1 SIBLEY ST

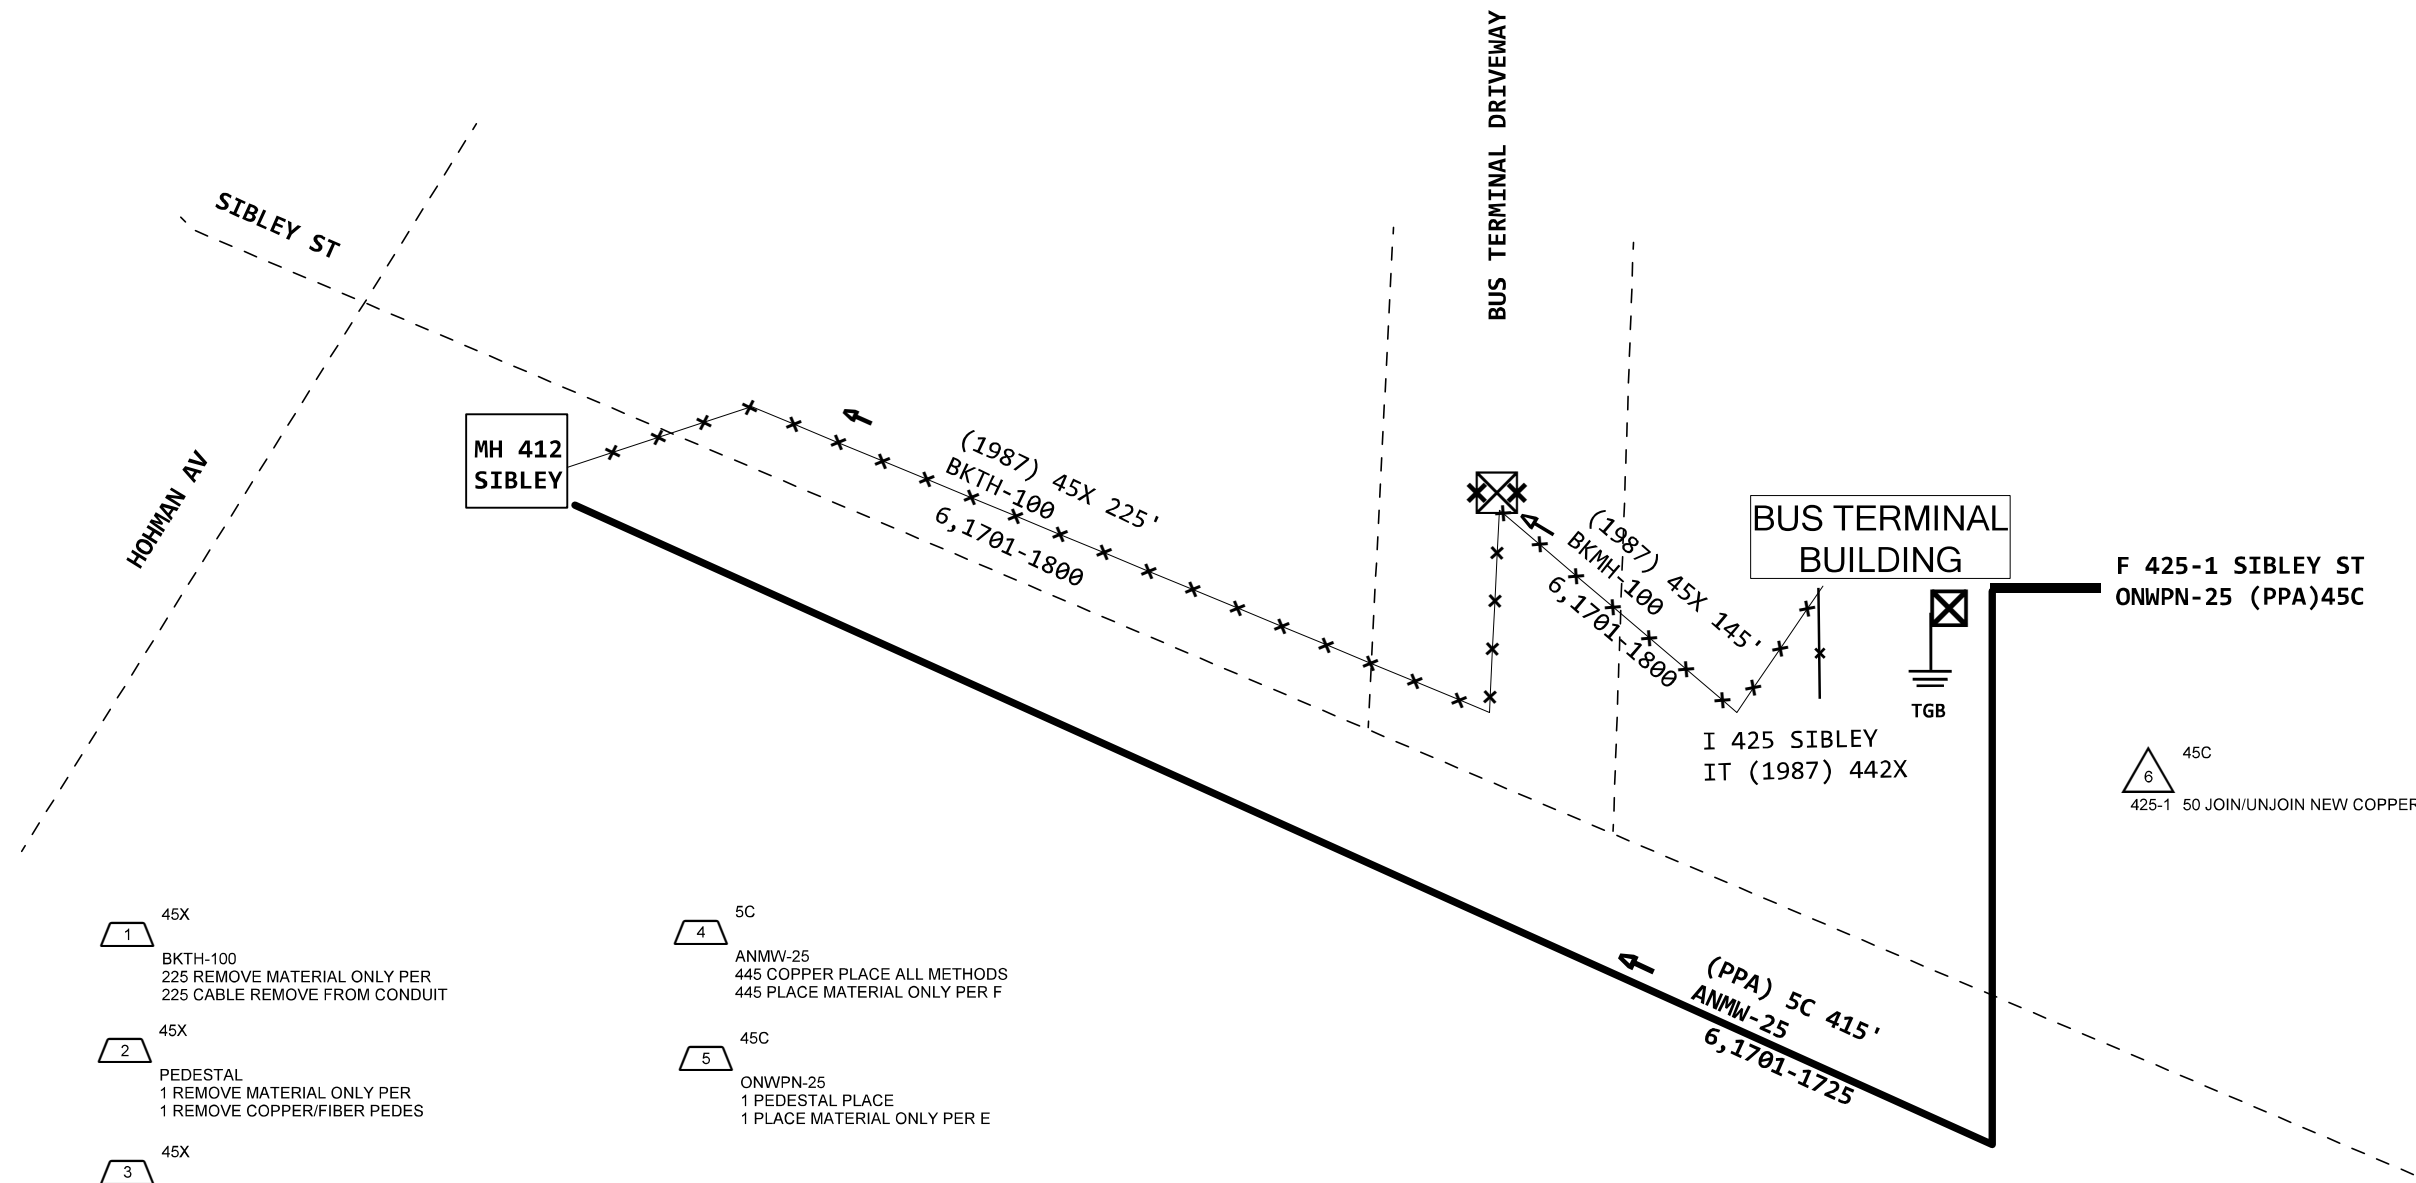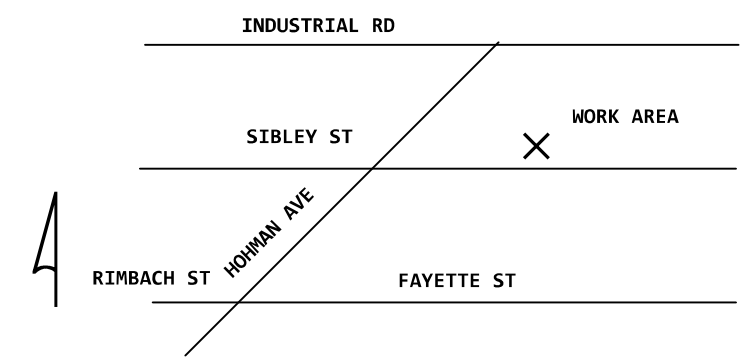



- 45X
1 BKTH-100
225 REMOVE MATERIAL ONLY PER
225 CABLE REMOVE FROM CONDUIT
- 45X
2 PEDESTAL
1 REMOVE MATERIAL ONLY PER
1 REMOVE COPPER/FIBER PEDES
- 45X
3 BKMH-100
145 REMOVE MATERIAL ONLY PER
145 CABLE REMOVE FROM CONDUIT
- 5C
4 ANMW-25
445 COPPER PLACE ALL METHODS
445 PLACE MATERIAL ONLY PER F
- 45C
5 ONWPN-25
1 PEDESTAL PLACE
1 PLACE MATERIAL ONLY PER E

SITE CONTACT: MATT SMITH 219-775-1781

PROJECT # A02BYWB		DATE SVC REQ'D 05/13/2022
NPANNX 219931	GEO LOC N41123	CLLI hmndinhw
PRIMARY ENGR.: SMITH, MATTHEW R		
ENGR. ID: MS2827	PERMIT REQ'D.	N
PHONE #: 2196624418	PRINT 2 OF 4	

LEGAL MANDATE 412/425 SIBLEY, HAMMOND WEST CABLE/PED REMOVAL AND REPLACEMENT

CONTRACTOR/PERMIT PRINT

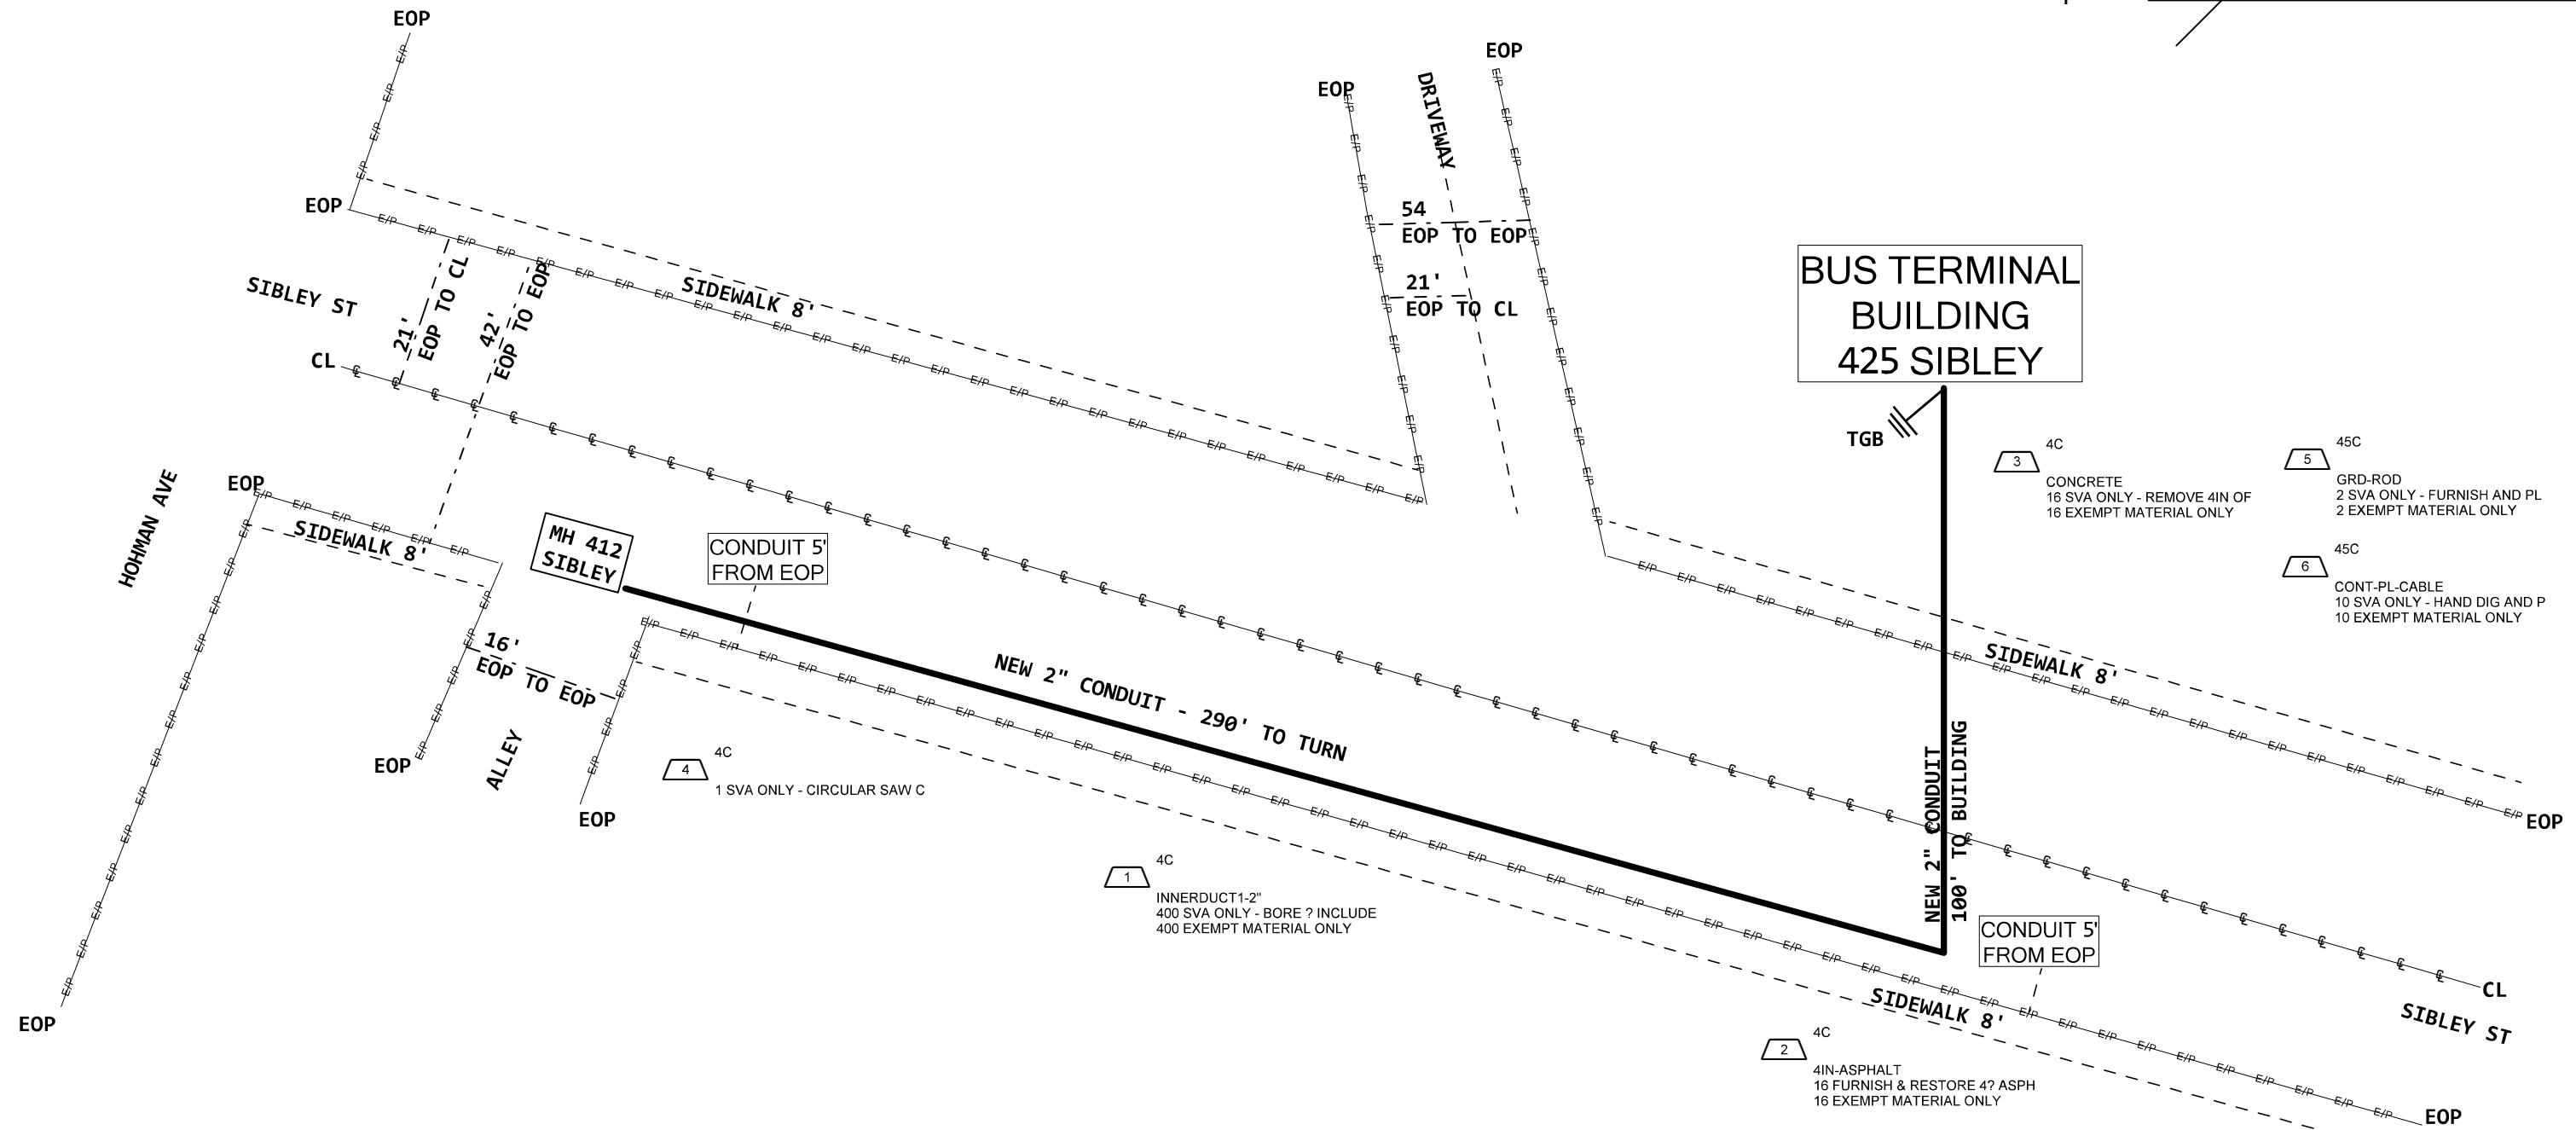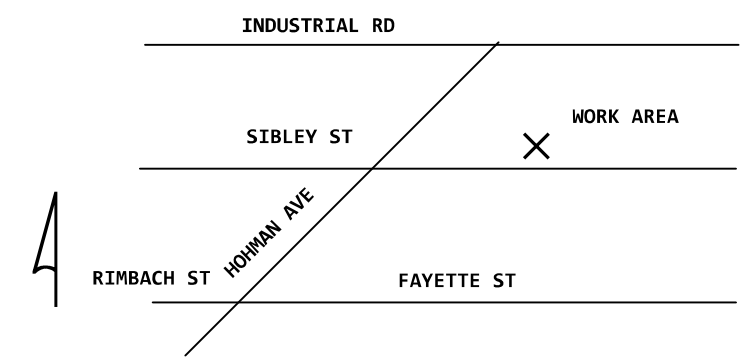

**BUS TERMINAL
BUILDING
425 SIBLEY**

- 3 4C
CONCRETE
16 SVA ONLY - REMOVE 4IN OF
16 EXEMPT MATERIAL ONLY
- 4 4C
1 SVA ONLY - CIRCULAR SAW C
- 5 45C
GRD-ROD
2 SVA ONLY - FURNISH AND PL
2 EXEMPT MATERIAL ONLY
- 6 45C
CONT-PL-CABLE
10 SVA ONLY - HAND DIG AND P
10 EXEMPT MATERIAL ONLY

SITE CONTACT: MATT SMITH 219-775-1781

PROJECT # A02BYWB		DATE SVC REQ'D 05/13/2022
NPANNX 219931	GEO LOC N41123	CLLI hmndinhw
PRIMARY ENGR.: SMITH, MATTHEW R		
ENGR. ID: MS2827	PERMIT REQ'D.	N
PHONE #: 2196624418	PRINT	3 OF 4