



CITY OF HAMMOND PERMIT DRAWING GOSTLIN ST @ 4445 CALUMET AV HAMMOND, IN

SITE MAP

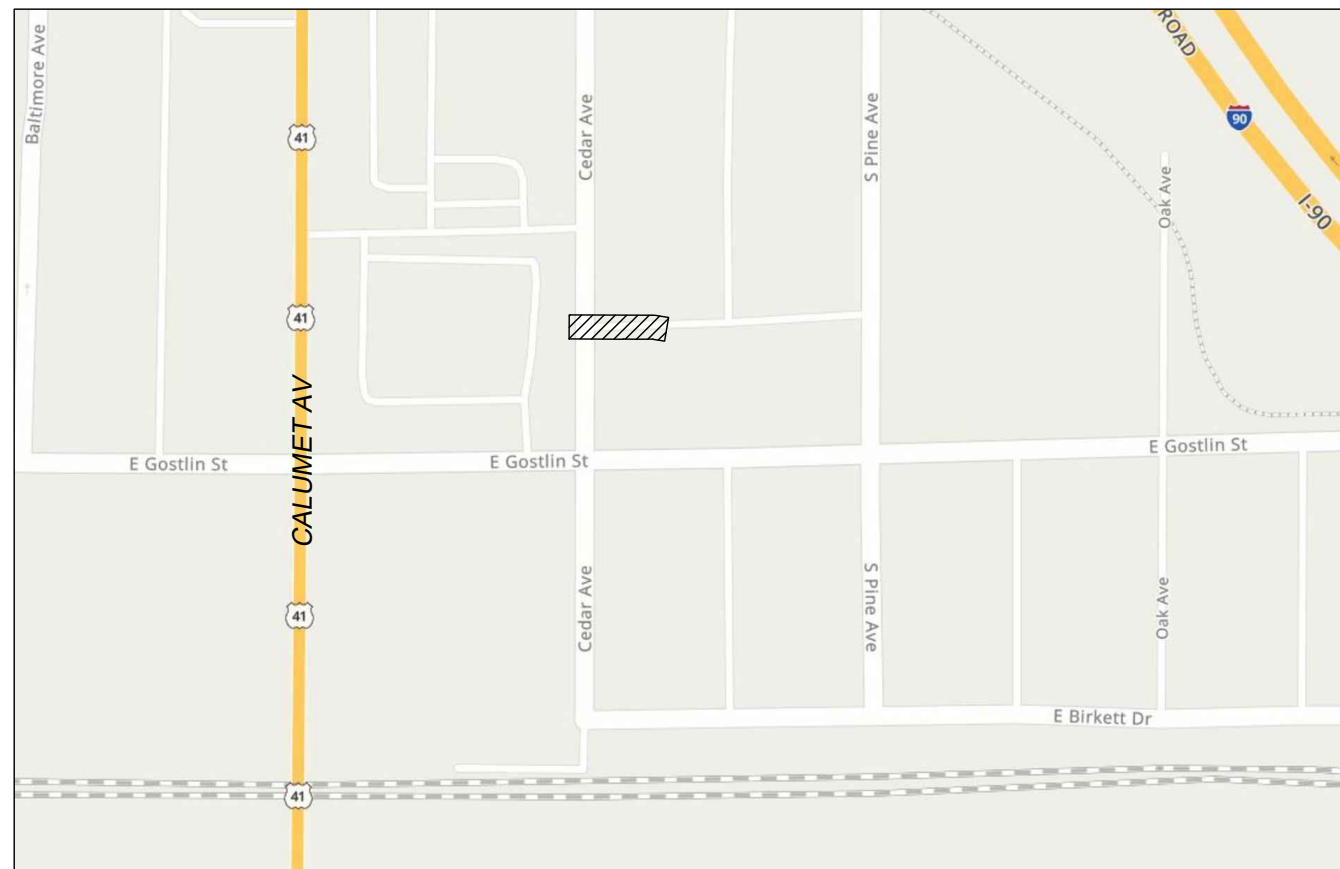

NOT TO SCALE

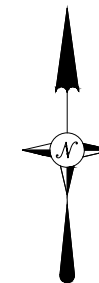

LEGEND

SYMBOLS	
⊗ JOINT POLE	⊗ TRANSFORMER POLE
× POWER POLE	○ TELEPHONE POLE
● CATV POLE	⊗ EXF SERVICE RISER
⊞ CATV VAULT	⊗ GUY AND ANCHOR
⊞ TELCO VAULT	⊞ TRAFFIC CONTROL VAULT
□ CATV PED	⊞ UNMARKED VAULT
■ CATV LOCKBOX	⊞ BORE/SPLICE PIT
⊞ FIRE HYDRANT	⊞ CATV POWER SUPPLY
⊞ CATCH BASIN	⊞ AIR CONDITIONER
⊞ SEWER DRAIN	⊞ GENERATOR
⊞ CULVERT PIPE	⊞ WATER METER
⊞ WATER VALVE	⊞ UNMARKED MANHOLES
⊞ GAS VALVE	⊞ CATV MANHOLE
⊞ TELCO PED	⊞ ELECTRIC MANHOLE
⊞ TRANSFORMER	⊞ TRAFFIC MANHOLE
⊞ MAIL BOX	⊞ TELEPHONE MANHOLE (Indicate Ownership)
⊞ FIBER MARKER	⊞ SEWER MANHOLE (Indicate Sanitary/Storm)
⊞ GAS METER	⊞ WATER MANHOLE (Indicate Ownership e.g. DWC)
⊞ ROAD SIGN	⊞ GAS MARKER (Indicate Ownership)
⊞ R.R. X-ING GATE	⊞ RIGHT-OF-WAY MARKER (Bench Mark)
⊞ TREE	⊞ TRAFFIC SIGNAL LIGHT
⊞ BUSH	
⊞ STREET LIGHT	
⊞ ELECTRIC VAULT/ PED/METER	

LINES	
— — — — —	CENTER LINE
- - - - -	RIGHT-OF-WAY LINE
· · · · ·	PROPERTY LINE
— — — — —	UTILITY EASEMENT
— AER — AER —	OVERHEAD CABLE
— DB — DB — DB —	DIRECTIONAL BORE CABLE
— TR — TR — TR —	TRENCH CABLE
— EX — EX — EX —	EXISTING PIPE/CONDUIT
— HB — HB — HB —	HAND-BURY CABLE
— W — W — W —	WATER MAIN
— S — S — S —	SANITARY SEWER
— G — G — G —	STORM SEWER MAIN
— G — G — G —	GAS MAIN
— TEL — TEL — TEL —	TELCO CABLE
— E — E — E —	BURIED ELECTRIC CABLE
— ○ — ○ — ○ —	FENCE



THE INFORMATION IN THIS DRAWING FILE IS PROPRIETARY AND CONFIDENTIAL AND MAY NOT BE REPRODUCED OR TRANSMITTED BY ANY MEANS OF CONVEYANCE WITHOUT WRITTEN PERMISSION FROM COMCAST.

HOOSIER CABLE SERVICES, INC
8270 WHITCOMB ST, MERRILLVILLE, IN 46410 ; (219) 531-9369

JOB NO.: HCS-JB954089
PROJECT TITLE: COMCAST U-GROUND COMMUNICATION CABLE
SMB

LOCATION: GOSTLIN ST
@ 4445 CALUMET AV
HAMMOND, IN

DRAWING NO. HCS-JB954089
SHEET NO. 1 OF 2

ESPO ENGINEERING
845 MIDWAY DR WILLOWBROOK, IL 60527
630.789.2525
www.espocorp.com

ENG NUMBER: HCS-22-0682

DRAWN BY: DSB DATE: 4/8/22

ISSUED FOR PERMITTING

SCALE: N.T.S.

REVISIONS

DATE	BY	DESCRIPTION
-	-	-
-	-	-
-	-	-

LAKE COUNTY
NORTH TWP T37N R9W
S.W.1/4 OF N.W.1/4 OF SEC. 30

INDEX OF SHEETS

- COVER SHEET
- PLAN SHEET


PROJECT DESCRIPTION

PROPOSED INSTALLATION OF
UNDERGROUND CABLE -
2"Ø HDPE w/1-.625 COAX
@ 36" MIN. DEPTH
BY DIRECTIONAL BORING

PROJECT DETAIL

CABLE LENGTH (ft): 110

COMCAST COORD: TBD

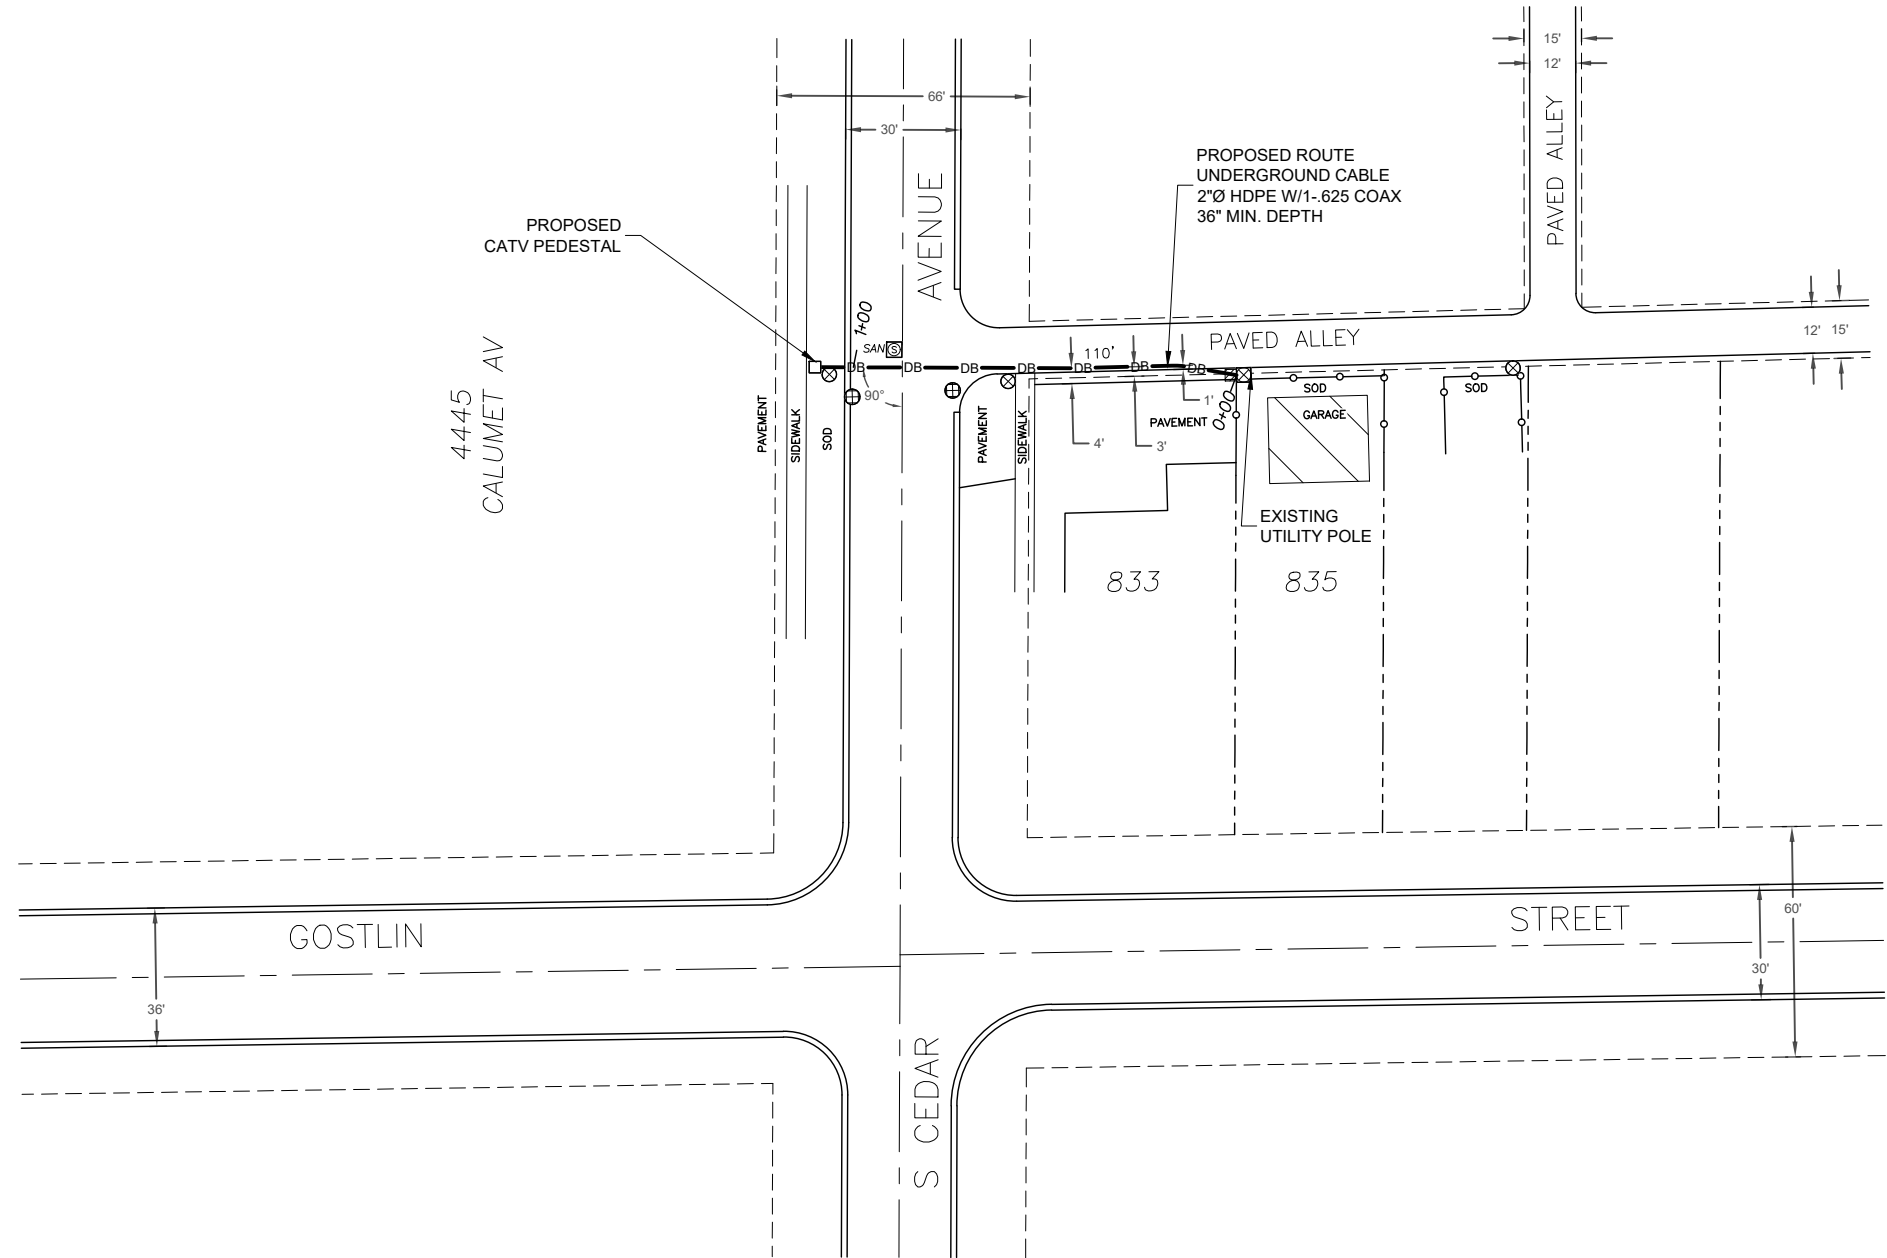

LEGEND

SYMBOLS			
⊗	JOINT POLE	⊗	TRANSFORMER POLE
×	POWER POLE	○	TELEPHONE POLE
●	CATV POLE	⊗	EXF SERVICE RISER
⊞	CATV VAULT	⊗	GUY AND ANCHOR
⊞	TELCO VAULT	⊞	TRAFFIC CONTROL VAULT
□	CATV PED	⊞	UNMARKED VAULT
■	CATV LOCKBOX	⊞	BORE/SPLICE PIT
⊞	FIRE HYDRANT	⊞	CATV POWER SUPPLY
⊞	CATCH BASIN	⊞	AIR CONDITIONER
⊞	SEWER DRAIN	⊞	GENERATOR
⊞	CULVERT PIPE	⊞	WATER METER
⊞	WATER VALVE	⊞	UNMARKED MANHOLES
⊞	GAS VALVE	⊞	CATV MANHOLE
⊞	TELCO PED	⊞	ELECTRIC MANHOLE
⊞	TRANSFORMER	⊞	TRAFFIC MANHOLE
⊞	MAIL BOX	⊞	TELEPHONE MANHOLE (Indicate Ownership)
⊞	FIBER MARKER	⊞	SEWER MANHOLE (Indicate Sanitary/Storm)
⊞	GAS METER	⊞	WATER MANHOLE (Indicate Ownership e.g. DWC)
⊞	ROAD SIGN	⊞	GAS MARKER (Indicate Ownership)
⊞	R.R. X-ING GATE	⊞	RIGHT-OF-WAY MARKER (Bench Mark)
⊞	TREE	⊞	TRAFFIC SIGNAL LIGHT
⊞	BUSH	⊞	ELECTRIC VAULT/ PED/METER
⊞	STREET LIGHT		

LINES	
—	CENTER LINE
- - - -	RIGHT-OF-WAY LINE
- · - · -	PROPERTY LINE
- · - · -	UTILITY EASEMENT
— AER — AER	OVERHEAD CABLE
— DB — DB	DIRECTIONAL BORE CABLE
— TR — TR	TRENCH CABLE
— EX — EX	EXISTING PIPE/CONDUIT
— HB — HB	HAND-BURY CABLE
— W — W	WATER MAIN
— S — S	SANITARY SEWER
— G — G	GAS MAIN
— TEL — TEL	TELCO CABLE
— E — E	BURIED ELECTRIC CABLE
— ○ — ○	FENCE



THE INFORMATION IN THIS DRAWING FILE IS PROPRIETARY AND CONFIDENTIAL AND MAY NOT BE REPRODUCED OR TRANSMITTED BY ANY MEANS OF CONVEYANCE WITHOUT WRITTEN PERMISSION FROM COMCAST.

HOOSIER CABLE SERVICES, INC
8270 WHITCOMB ST, MERRILLVILLE, IN 46410 ; (219) 531-9369

JOB NO.: HCS-JB954089
PROJECT TITLE: COMCAST U-GROUND COMMUNICATION CABLE SMB

LOCATION: GOSTLIN ST @ 4445 CALUMET AV HAMMOND, IN

DRAWING NO. HCS-JB954089
SHEET NO. 2 OF 2

ESPO ENGINEERING
845 MIDWAY DR WILLOWBROOK, IL 60527
630.789.2525
www.espocorp.com

ENG NUMBER: HCS-22-0682
DRAWN BY: DSB DATE: 4/8/22

ISSUED FOR PERMITTING

SCALE: 1"=50'
REVISIONS

DATE	BY	DESCRIPTION
-	-	-
-	-	-
-	-	-

