


# CONTRACTOR PRINT




477C  
 9 1 ENTRANCE FACILITY CUSTOME

## NORTH EXTERIOR WALL

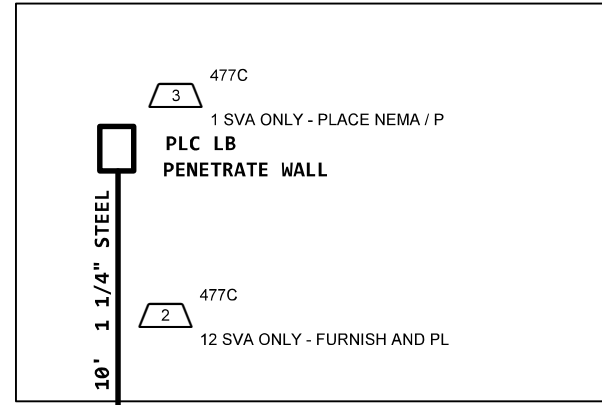

TO POLE - - - - -

## LAWNDALE

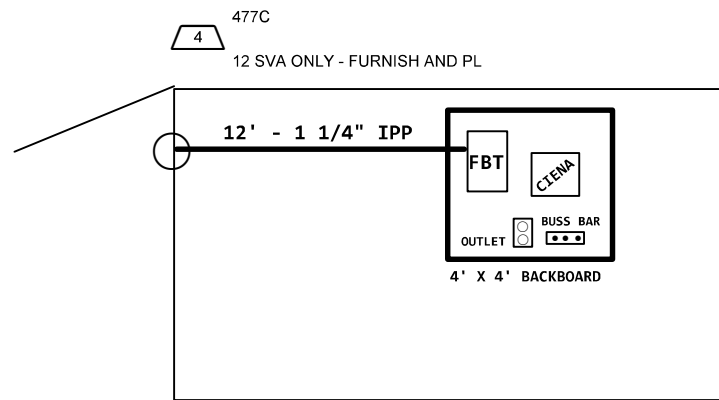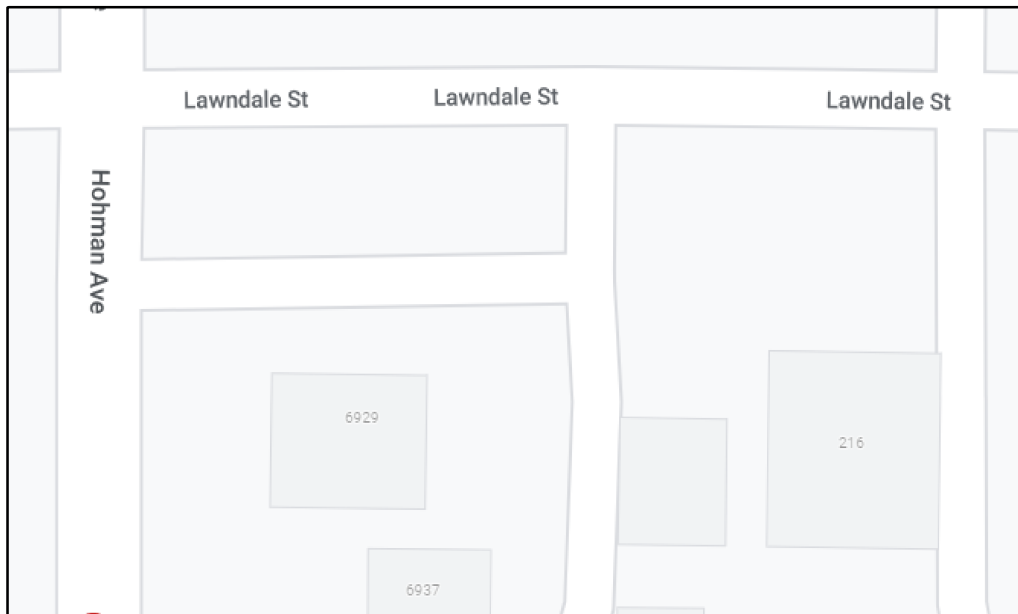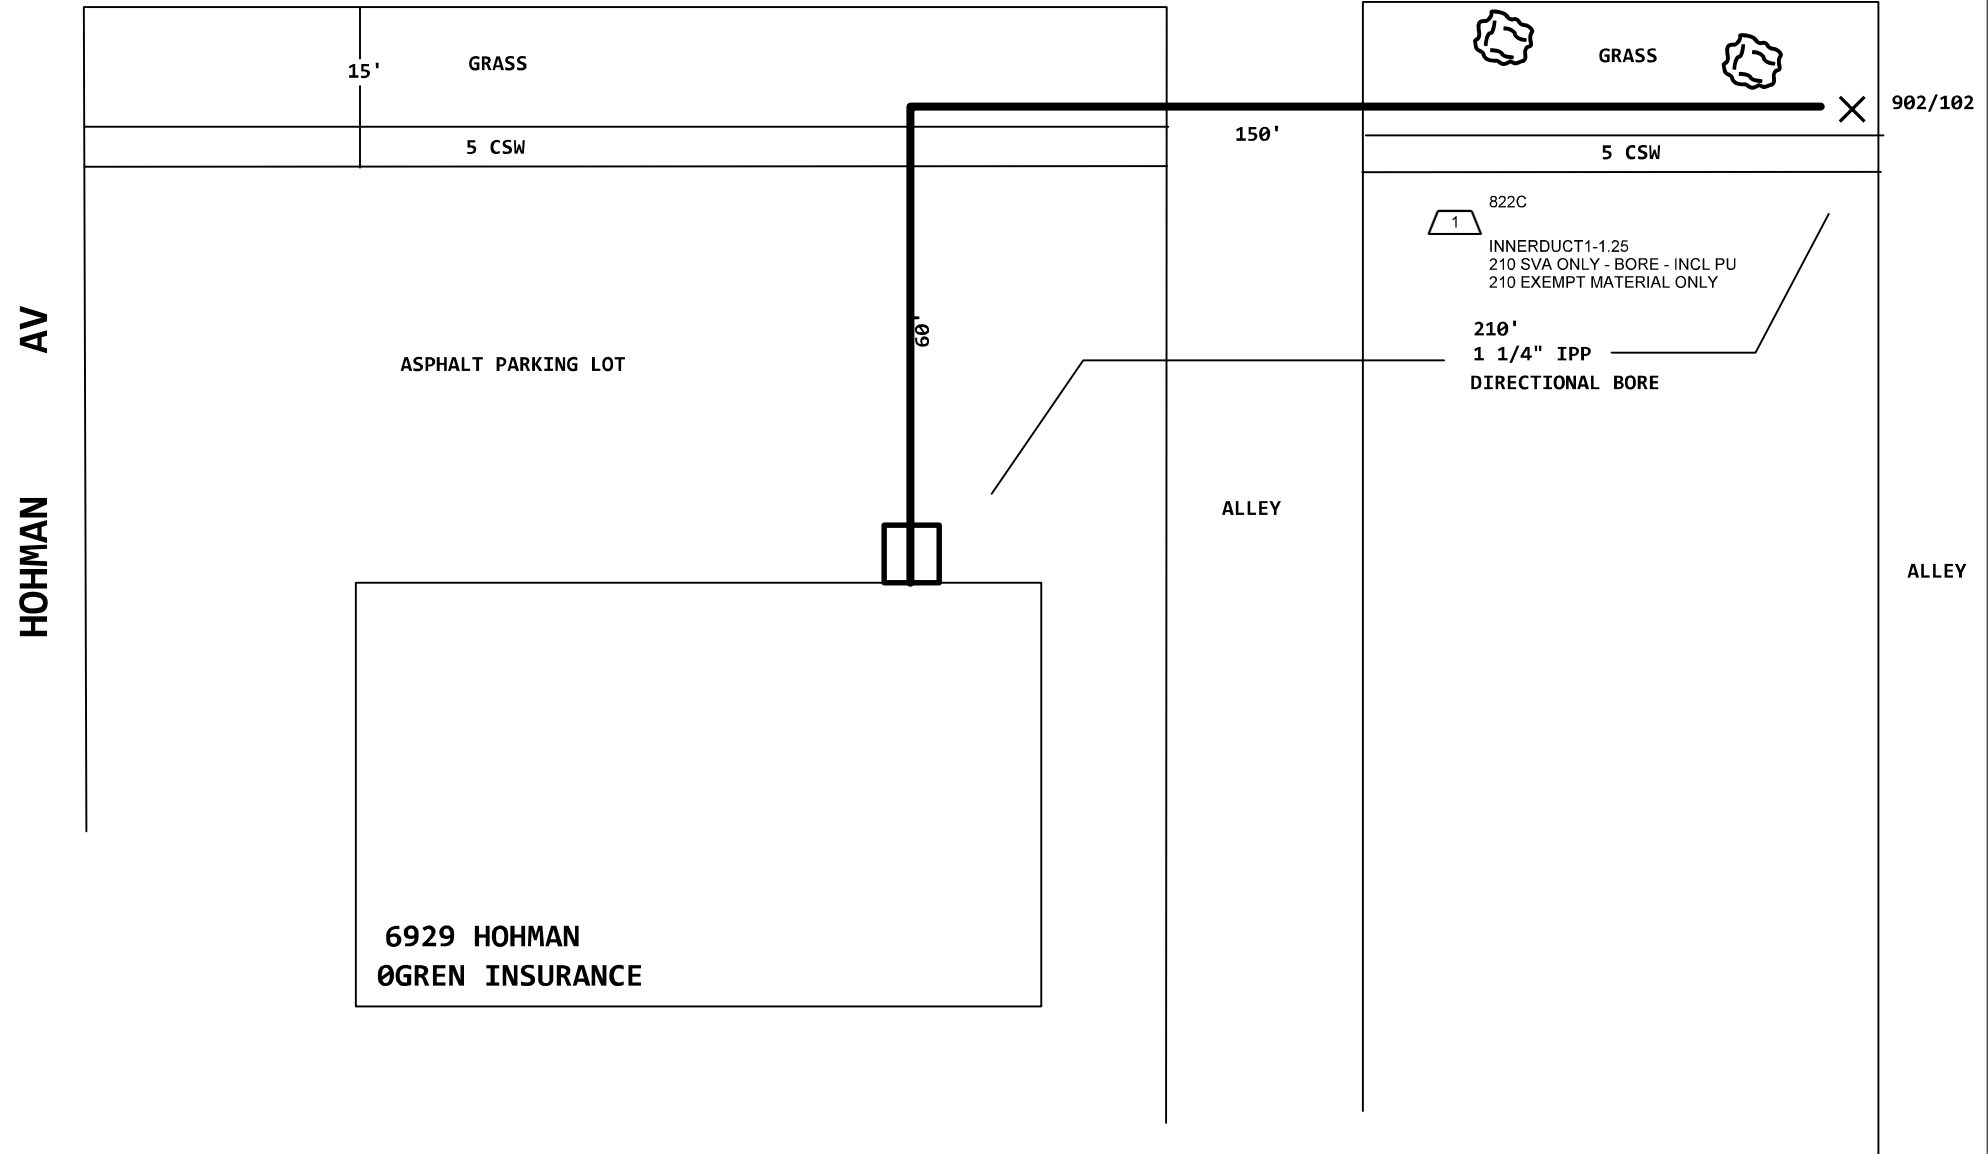

## EAST INTERIOR WALL - CLOSET

- 477C  
5 1 SVA ONLY - FURNISH AND PL
- 477C  
6 1 SVA ONLY - FURNISH AND PL
- 477C  
7 1 SVA ONLY - FURNISH AND PL
- 477C  
8 1 SVA ONLY - GROUNDING STRI

VOLTAGE = .3-15KV

PROJECT # <b>A02CK8Z</b>		DATE SVC REQ'D 06/03/2022	
NPANNX 219931	GEO LOC N41123	CLLI hmndinhw	
PRIMARY ENGR.: VAN NOORT, RUTH A			
ENGR. ID: RV1418		PERMIT REQ'D.	N
PHONE #: 2196624406		PRINT 1 OF 3	




↑

PROJECT: 402010 DATE: 01-10-2010

PERMIT: BE010

AT&T Intellectual Property. © 2001 AT&T Knowledge Ventures, L.P. All rights reserved. Not for

ASE @ 6929 HOHMAN  
 OGREN INSURANCE  
 LCON: TOM OGREN  
 219-933-0076  
 KEITH TOKOLY  
 219-808-1777

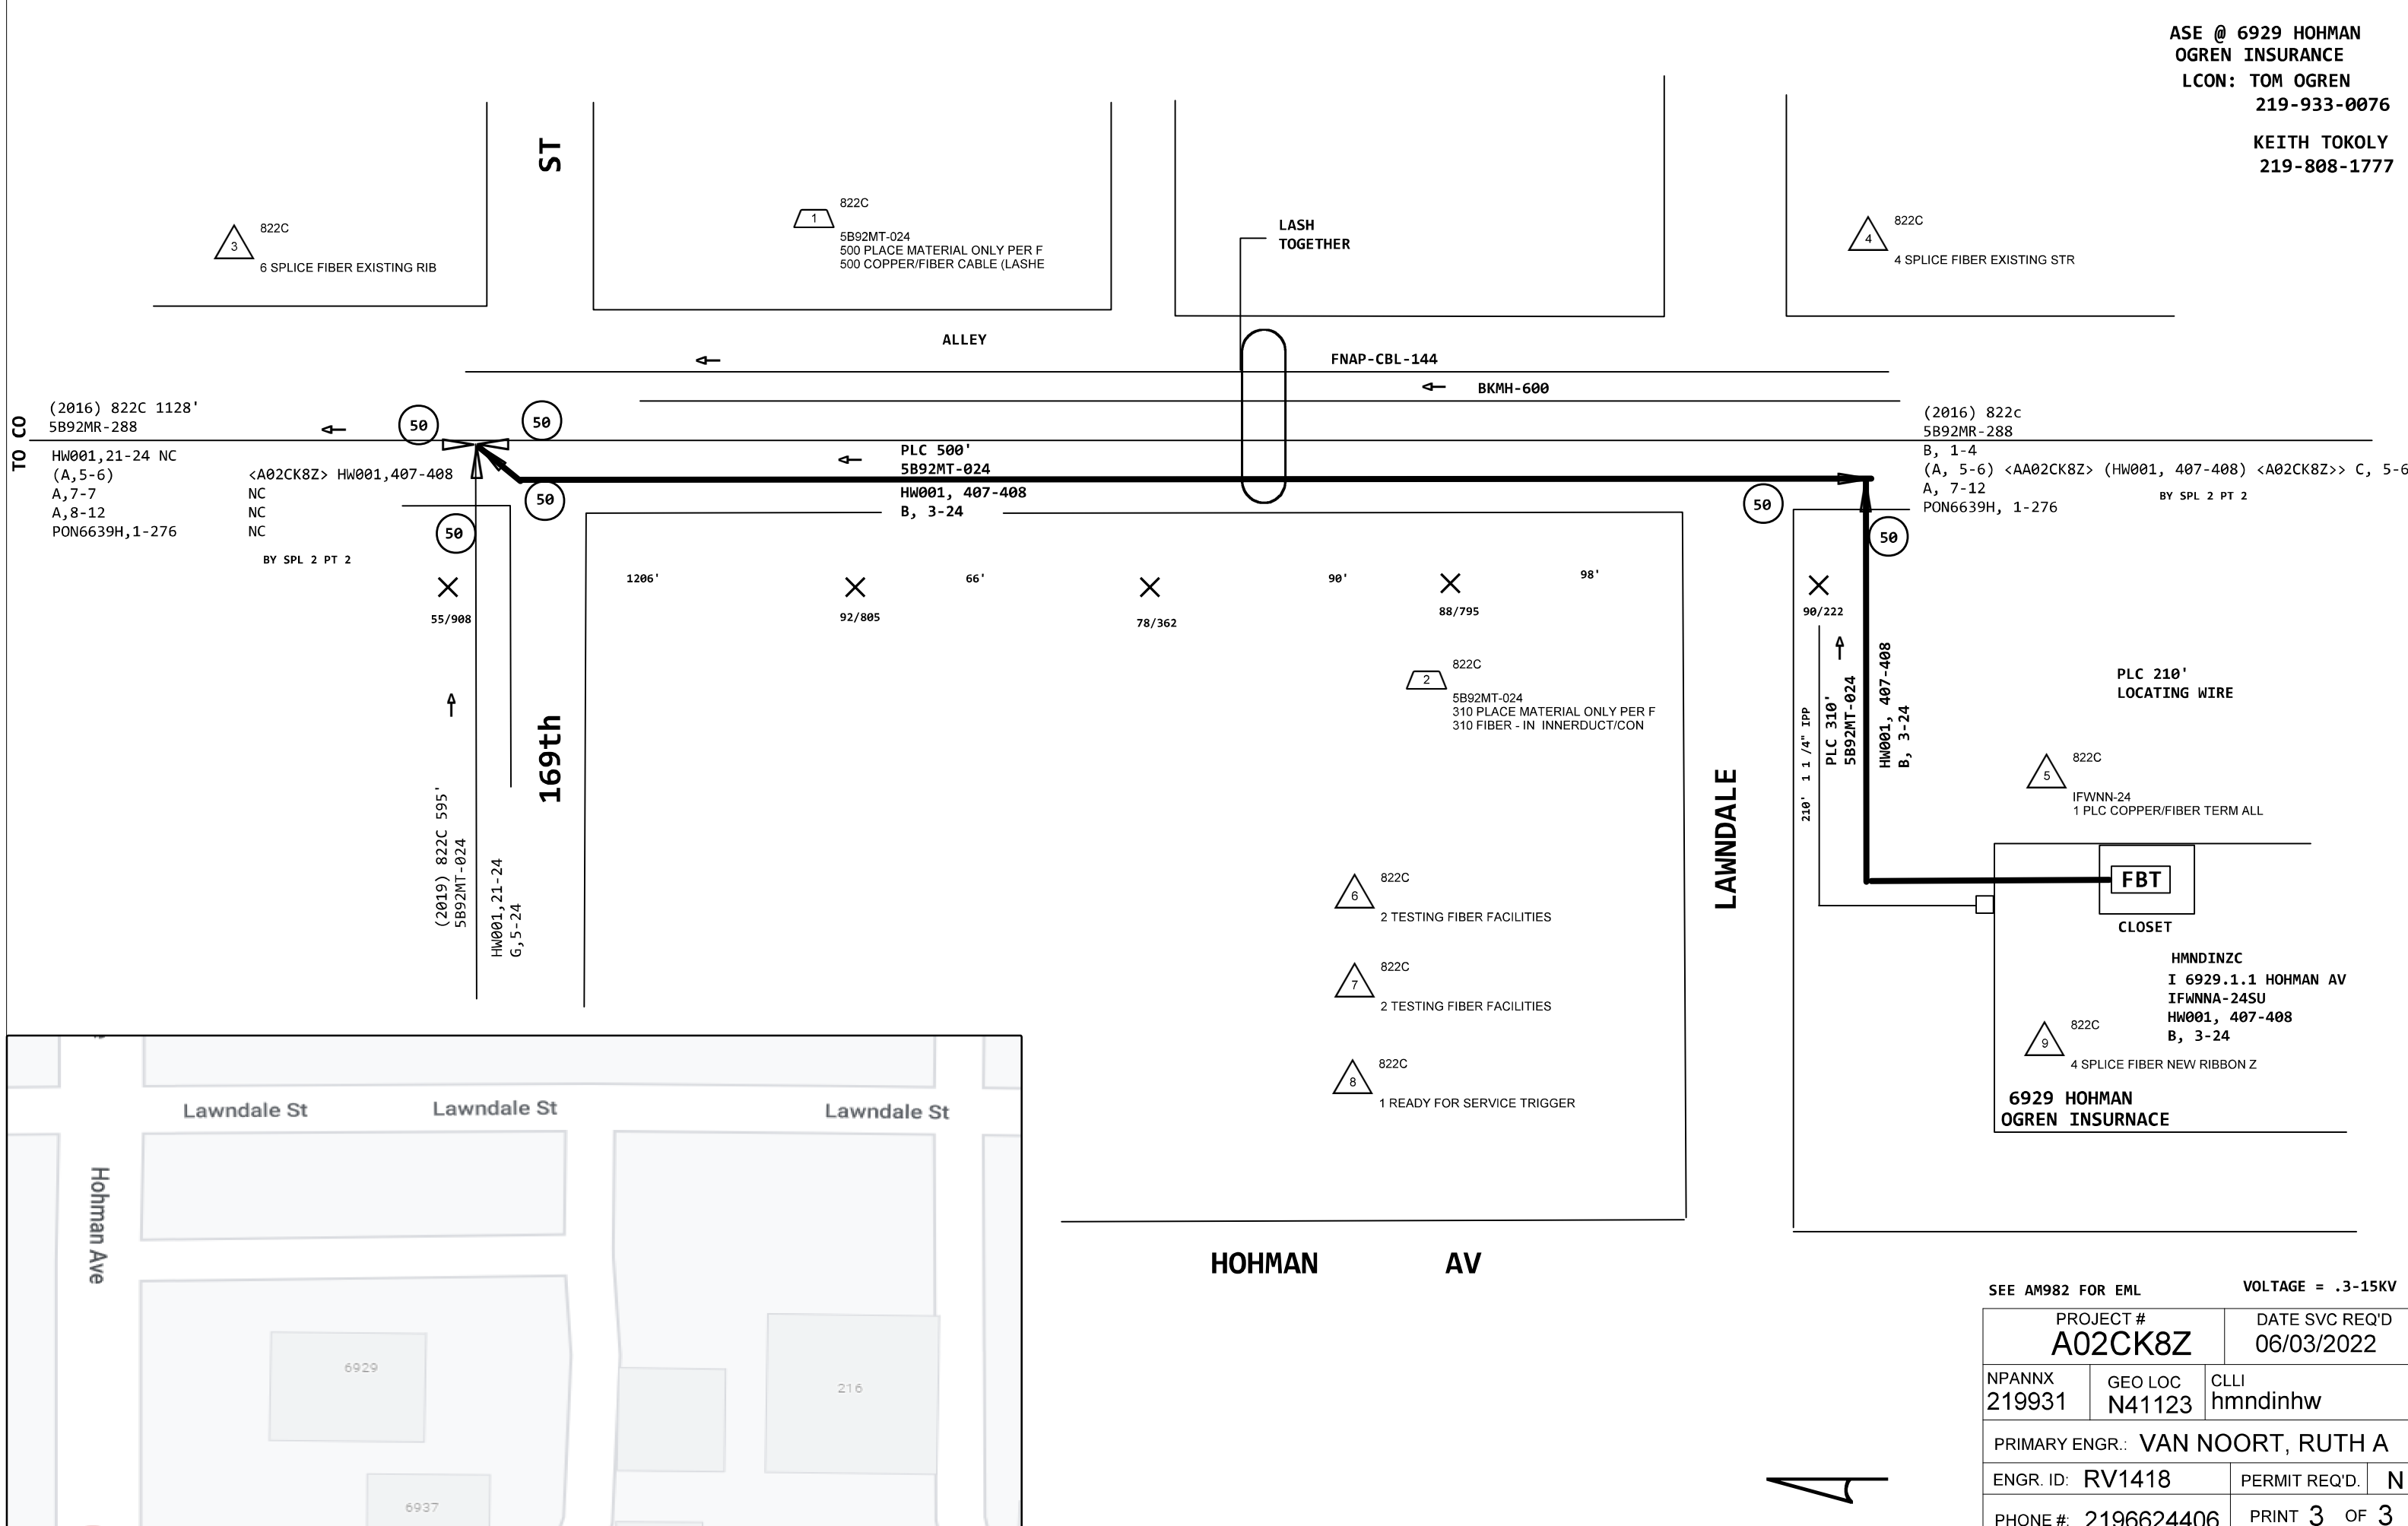

TO CO  
 (2016) 822C 1128'  
 5B92MR-288  
 HW001, 21-24 NC  
 (A, 5-6)  
 A, 7-7  
 A, 8-12  
 PON6639H, 1-276

<A02CK8Z> HW001, 407-408  
 NC  
 NC  
 NC  
 BY SPL 2 PT 2

(2019) 822C 595'  
 5B92MT-024  
 HW001, 21-24  
 G, 5-24

169th

PLC 500'  
 5B92MT-024  
 HW001, 407-408  
 B, 3-24

FNAP-CBL-144  
 BKMH-600

(2016) 822c  
 5B92MR-288  
 B, 1-4  
 (A, 5-6) <AA02CK8Z> (HW001, 407-408) <A02CK8Z>> C, 5-6  
 A, 7-12  
 PON6639H, 1-276  
 BY SPL 2 PT 2

PLC 210'  
 LOCATING WIRE

822C  
 IFWNN-24  
 1 PLC COPPER/FIBER TERM ALL

FBT

CLOSET

HMNDINZC  
 I 6929.1.1 HOHMAN AV  
 IFWNN-24SU  
 HW001, 407-408  
 B, 3-24

822C  
 4 SPLICE FIBER NEW RIBBON Z

6929 HOHMAN  
 OGREN INSURANCE

822C  
 2 TESTING FIBER FACILITIES

822C  
 2 TESTING FIBER FACILITIES

822C  
 1 READY FOR SERVICE TRIGGER

822C  
 5B92MT-024  
 310 PLACE MATERIAL ONLY PER F  
 310 FIBER - IN INNERDUCT/CON

822C  
 5B92MT-024  
 500 PLACE MATERIAL ONLY PER F  
 500 COPPER/FIBER CABLE (LASHE)

LASH  
 TOGETHER

822C  
 4 SPLICE FIBER EXISTING STR

822C  
 6 SPLICE FIBER EXISTING RIB

Lawndale St

Lawndale St

Lawndale St

Hohman Ave

HOHMAN AV

SEE AM982 FOR EML VOLTAGE = .3-15KV

PROJECT # <b>A02CK8Z</b>		DATE SVC REQ'D 06/03/2022	
NPANNX 219931	GEO LOC N41123	CLLI hmdinhw	
PRIMARY ENGR.: VAN NOORT, RUTH A			
ENGR. ID: RV1418		PERMIT REQ'D.	N
PHONE #: 2196624406		PRINT 3 OF 3	