


CITY OF HAMMOND PERMIT DRAWING 6510 COLUMBIA AV HAMMOND, IN

SITE MAP

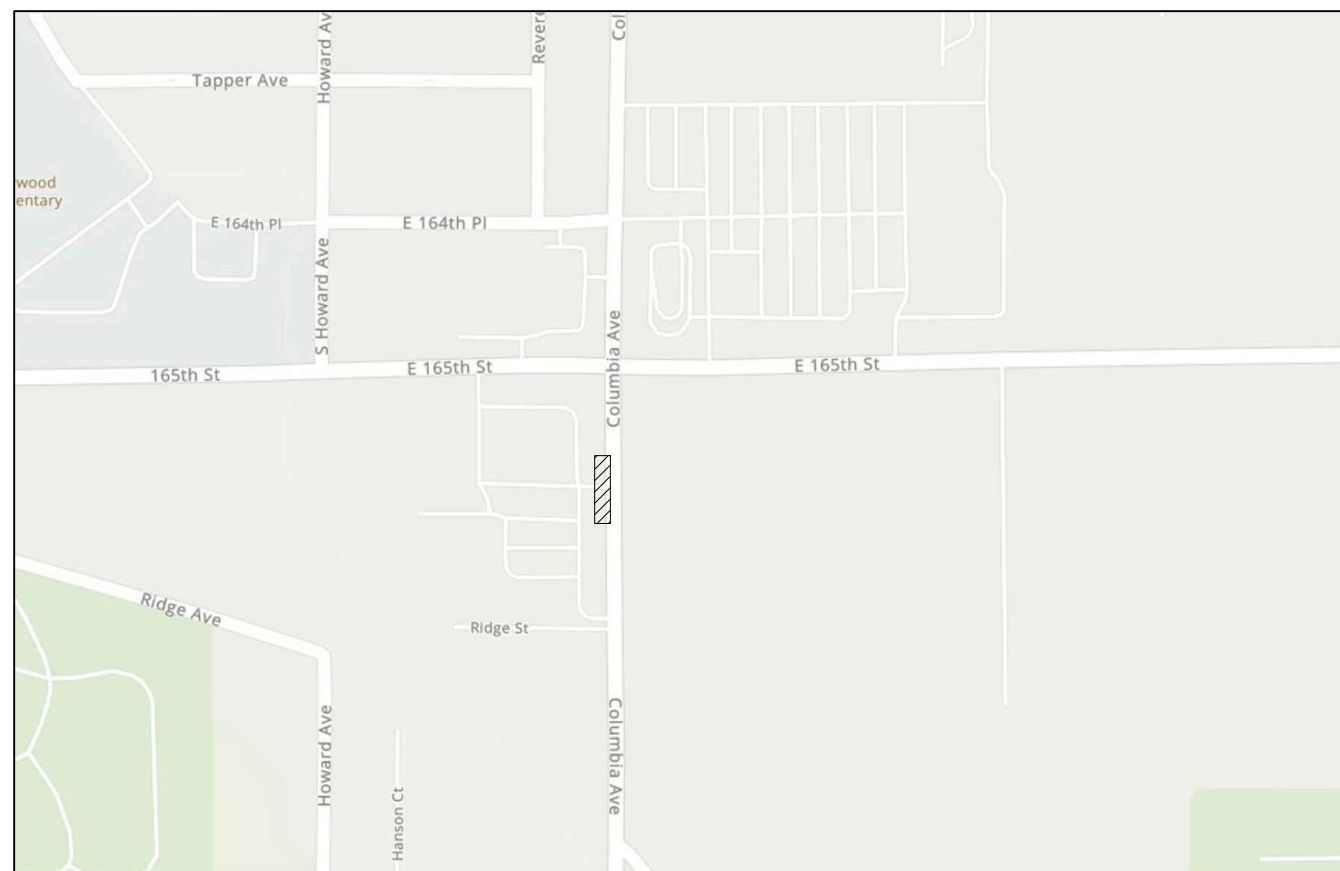

NOT TO SCALE

LAKE COUNTY
NORTH TWP T36N R9W
N.E. 1/4 OF N.W. 1/4 OF SEC. 7

INDEX OF SHEETS

1. COVER SHEET
2. PLAN SHEET

PROJECT DESCRIPTION

PROPOSED INSTALLATION OF
UNDERGROUND CABLE -
2"Ø HDPE w/1-.625 COAX
@ 36" MIN. DEPTH
BY DIRECTIONAL BORING

PROJECT DETAIL

CABLE LENGTH (ft): 112

COMCAST COORD: VICKIE
LAZZARO

LEGEND

SYMBOLS

⊗ JOINT POLE	⊗ TRANSFORMER POLE
× POWER POLE	○ TELEPHONE POLE
● CATV POLE	⊗ EXF SERVICE RISER
⊞ CATV VAULT	⊗ GUY AND ANCHOR
⊞ TELCO VAULT	⊞ TRAFFIC CONTROL VAULT
□ CATV PED	⊞ UNMARKED VAULT
■ CATV LOCKBOX	⊞ BORE/SPLICE PIT
⊞ FIRE HYDRANT	⊞ CATV POWER SUPPLY
⊞ CATCH BASIN	⊞ AIR CONDITIONER
⊞ SEWER DRAIN	⊞ GENERATOR
⊞ CULVERT PIPE	⊞ WATER METER
⊞ WATER VALVE	⊞ UNMARKED MANHOLES
⊞ GAS VALVE	⊞ CATV MANHOLE
⊞ TELCO PED	⊞ ELECTRIC MANHOLE
⊞ TRANSFORMER	⊞ TRAFFIC MANHOLE
⊞ MAIL BOX	⊞ TELEPHONE MANHOLE (Indicate Ownership)
⊞ FIBER MARKER	⊞ SEWER MANHOLE (Indicate Sanitary/Storm)
⊞ GAS METER	⊞ WATER MANHOLE (Indicate Ownership e.g. DWC)
⊞ ROAD SIGN	⊞ GAS MARKER (Indicate Ownership)
⊞ R.R. X-ING GATE	⊞ RIGHT-OF-WAY MARKER (Bench Mark)
⊞ TREE	
⊞ BUSH	
⊞ STREET LIGHT	⊞ TRAFFIC SIGNAL LIGHT
⊞ ELECTRIC VAULT/ PED/METER	

LINES

— — — — —	CENTER LINE
- - - - -	RIGHT-OF-WAY LINE
⋯ ⋯ ⋯	PROPERTY LINE
⋯ ⋯ ⋯	UTILITY EASEMENT
— AER — AER —	OVERHEAD CABLE
— DB — DB — DB —	DIRECTIONAL BORE CABLE
— TR — TR — TR —	TRENCH CABLE
— EX — EX — EX —	EXISTING PIPE/CONDUIT
— HB — HB — HB —	HAND-BURY CABLE
— W — W — W —	WATER MAIN
— S — S — S —	SANITARY SEWER
— G — G — G —	STORM SEWER MAIN
— TEL — TEL — TEL —	GAS MAIN
— TEL — TEL — TEL —	TELCO CABLE
— E — E — E —	BURIED ELECTRIC CABLE
— ○ — ○ — ○ —	FENCE



THE INFORMATION IN THIS DRAWING FILE IS
PROPRIETARY AND CONFIDENTIAL AND MAY
NOT BE REPRODUCED OR TRANSMITTED BY
ANY MEANS OF CONVEYANCE WITHOUT
WRITTEN PERMISSION FROM COMCAST.

HOOSIER CABLE SERVICES, INC
8270 WHITCOMB ST, MERRILLVILLE, IN 46410 ; (219) 531-9369

JOB NO.: HCS-JB964239
PROJECT TITLE: COMCAST U-GROUND
COMMUNICATION CABLE
SMB

LOCATION: _____
6510 COLUMBIA AV
HAMMOND, IN

DRAWING NO. HCS-JB964239
SHEET NO. 1 OF 2

ESPO ENGINEERING
845 MIDWAY DR WILLOWBROOK, IL 60527
630.789.2525
www.espocorp.com

ENG NUMBER: HCS-22-0829


DRAWN BY: PK DATE: 04/21/2022

ISSUED FOR PERMITTING

SCALE: N.T.S.

REVISIONS

DATE	BY	DESCRIPTION
-	-	-
-	-	-
-	-	-

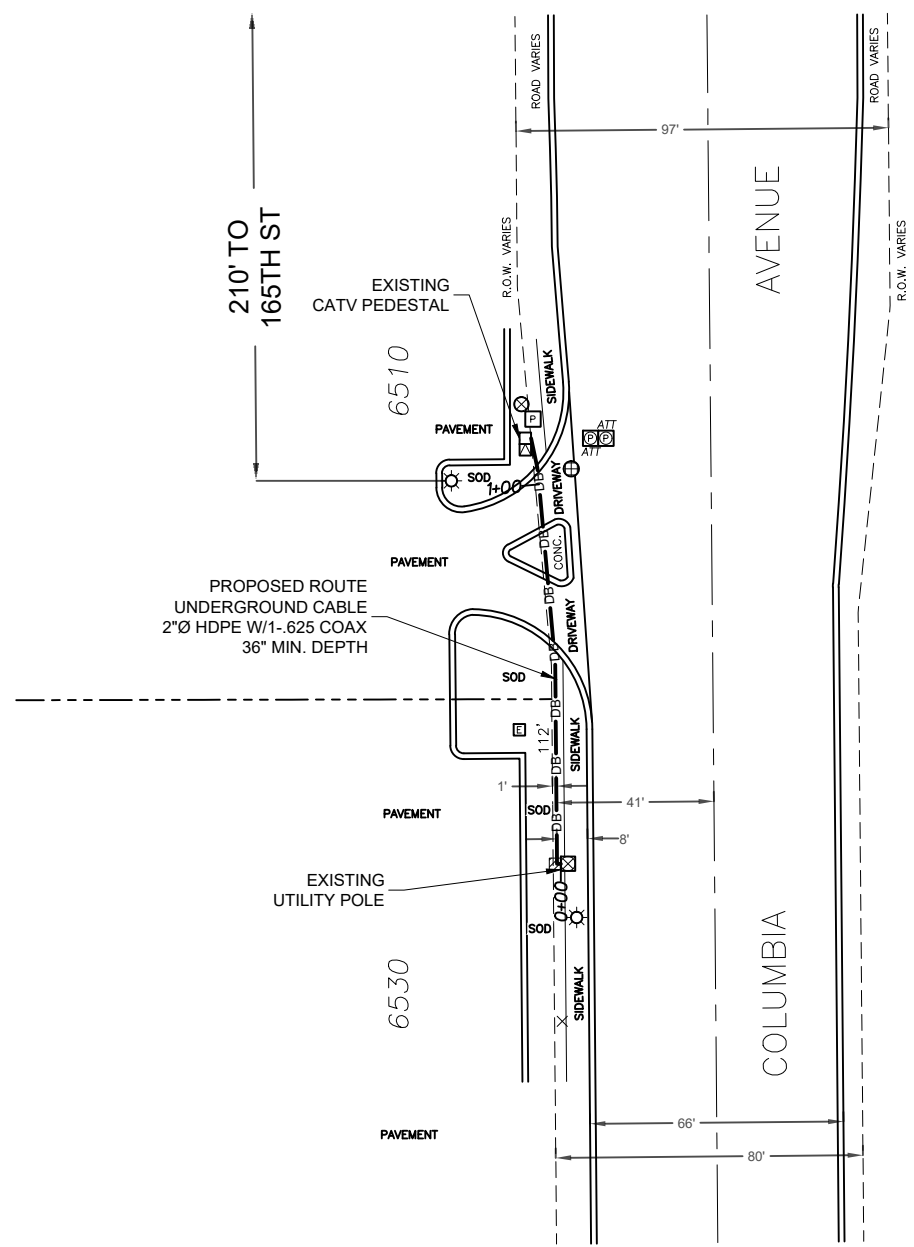

LEGEND

- SYMBOLS**
- ⊗ JOINT POLE
 - × POWER POLE
 - CATV POLE
 - ⌚ CATV VAULT
 - ⌚ TELCO VAULT
 - CATV PED
 - CATV LOCKBOX
 - ⊕ FIRE HYDRANT
 - ⊕ CATCH BASIN
 - ⊕ SEWER DRAIN
 - ⊕ CULVERT PIPE
 - ⊕ WATER VALVE
 - ⊕ GAS VALVE
 - ⊕ TRANSFORMER
 - ⊕ MAIL BOX
 - ⊕ FIBER MARKER
 - ⊕ GAS METER
 - ⊕ ROAD SIGN
 - ⊕ R.R. X-ING GATE
 - ⊕ TREE
 - ⊕ BUSH
 - ⊕ STREET LIGHT
 - ⊕ ELECTRIC VAULT/ PED/METER
 - ⊗ TRANSFORMER POLE
 - TELEPHONE POLE
 - ⊕ EXF SERVICE RISER
 - ⊕ GUY AND ANCHOR
 - ⊕ TRAFFIC CONTROL VAULT
 - ⊕ UNMARKED VAULT
 - ⊕ BORE/SPLICE PIT
 - ⊕ CATV POWER SUPPLY
 - ⊕ AIR CONDITIONER
 - ⊕ GENERATOR
 - ⊕ WATER METER
 - ⊕ UNMARKED MANHOLES
 - ⊕ CATV MANHOLE
 - ⊕ ELECTRIC MANHOLE
 - ⊕ TRAFFIC MANHOLE
 - ⊕ TELEPHONE MANHOLE (Indicate Ownership)
 - ⊕ SEWER MANHOLE (Indicate Sanitary/Storm)
 - ⊕ WATER MANHOLE (Indicate Ownership e.g. DWC)
 - ⊕ GAS MARKER (Indicate Ownership)
 - ⊕ RIGHT-OF-WAY MARKER (Bench Mark)
 - ⊕ TRAFFIC SIGNAL LIGHT

- LINES**
- CENTER LINE
 - - - - - RIGHT-OF-WAY LINE
 - - - - - PROPERTY LINE
 - - - - - UTILITY EASEMENT
 - AER — AER — OVERHEAD CABLE
 - DB — DB — DB — DIRECTIONAL BORE CABLE
 - TR — TR — TR — TRENCH CABLE
 - EX — EX — EX — EXISTING PIPE/CONDUIT
 - HB — HB — HB — HAND-BURY CABLE
 - W — W — W — WATER MAIN
 - S — S — S — SANITARY SEWER
 - SS — SS — SS — STORM SEWER MAIN
 - G — G — G — GAS MAIN
 - TEL — TEL — TEL — TELCO CABLE
 - E — E — E — BURIED ELECTRIC CABLE
 - F — F — F — FENCE



THE INFORMATION IN THIS DRAWING FILE IS PROPRIETARY AND CONFIDENTIAL AND MAY NOT BE REPRODUCED OR TRANSMITTED BY ANY MEANS OF CONVEYANCE WITHOUT WRITTEN PERMISSION FROM COMCAST.

HOOSIER CABLE SERVICES, INC
8270 WHITCOMB ST, MERRILLVILLE, IN 46410 ; (219) 531-9369

JOB NO.: HCS-JB964239
 PROJECT TITLE: COMCAST U-GROUND COMMUNICATION CABLE SMB
 LOCATION: _____
6510 COLUMBIA AV
HAMMOND, IN
 DRAWING NO. HCS-JB964239
 SHEET NO. 2 OF 2

ESPO ENGINEERING
845 MIDWAY DR WILLOWBROOK, IL 60527
630.789.2525
www.espcorp.com

ENG NUMBER: HCS-22-0829
 DRAWN BY: PK DATE: 04/21/2022

ISSUED FOR PERMITTING

SCALE: 1"=50'
REVISIONS

DATE	BY	DESCRIPTION
-	-	-
-	-	-
-	-	-

