



CONTRACTOR TO REMOVE & REPLACE
FULL SIDEWALK PANEL, MINIMUM

CONTROL JOINTS
5' TYP.

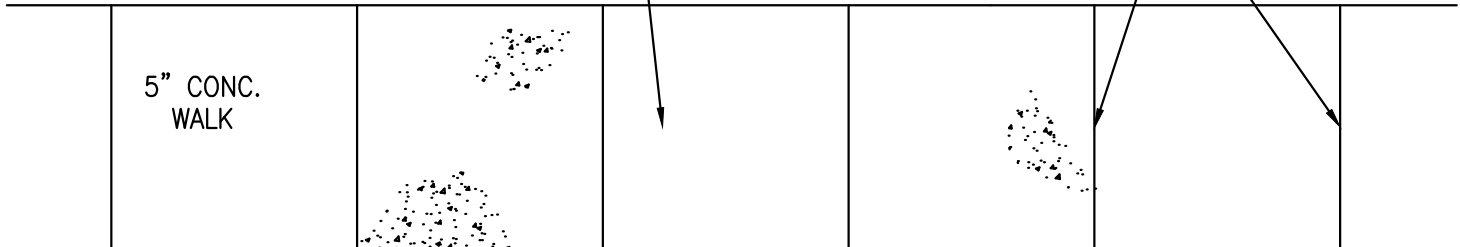

5" POURED CONC. UNLESS OTHERWISE
NOTED 4000 PSI MIN @ 28 DAYS

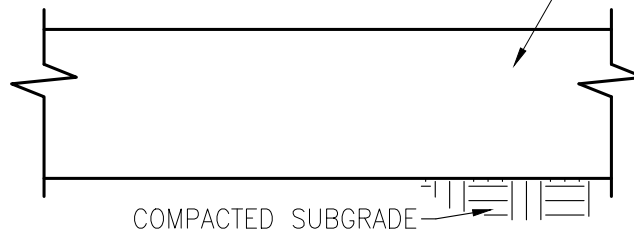

NOTE: CONTRACTOR SHALL SAW CUT EXISTING
CONCRETE PAVEMENT TO NEAREST CONTROL
JOINT AS REQUIRED. NO PARTIAL PANEL
REMOVAL WILL BE ALLOWED UNLESS APPROVED
BY CITY ENGINEER.

SIDEWALK AT RESIDENTIAL DRIVEWAY TO BE 6"
THICK.

SIDEWALK AT ALLEY TO BE 8" THICK.

SIDEWALK PATCH

NOT TO SCALE

Customer:	CITY OF HAMMOND
Project Name:	HAMMOND STANDARD DETAILS
Scale:	N.T.S.
Date and Time:	7/31/19 - 11:26



engineering, Inc.

2421 173rd Street, Hammond, Indiana. 46323
Phone: (219) 844 8680 Fax: (219) 844 7754

Your Vision ♦ Our Focus